


SCP FOUNDATION

Secure. Contain. Protect.

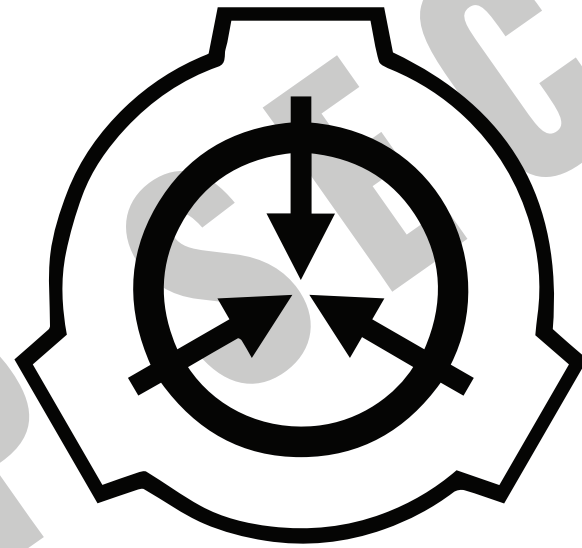

SITE 19


Haunt Comp 2023

Layout


Group 8


FOR USE BY FOUNDATION MEMBERS ONLY

Bubble Diagram

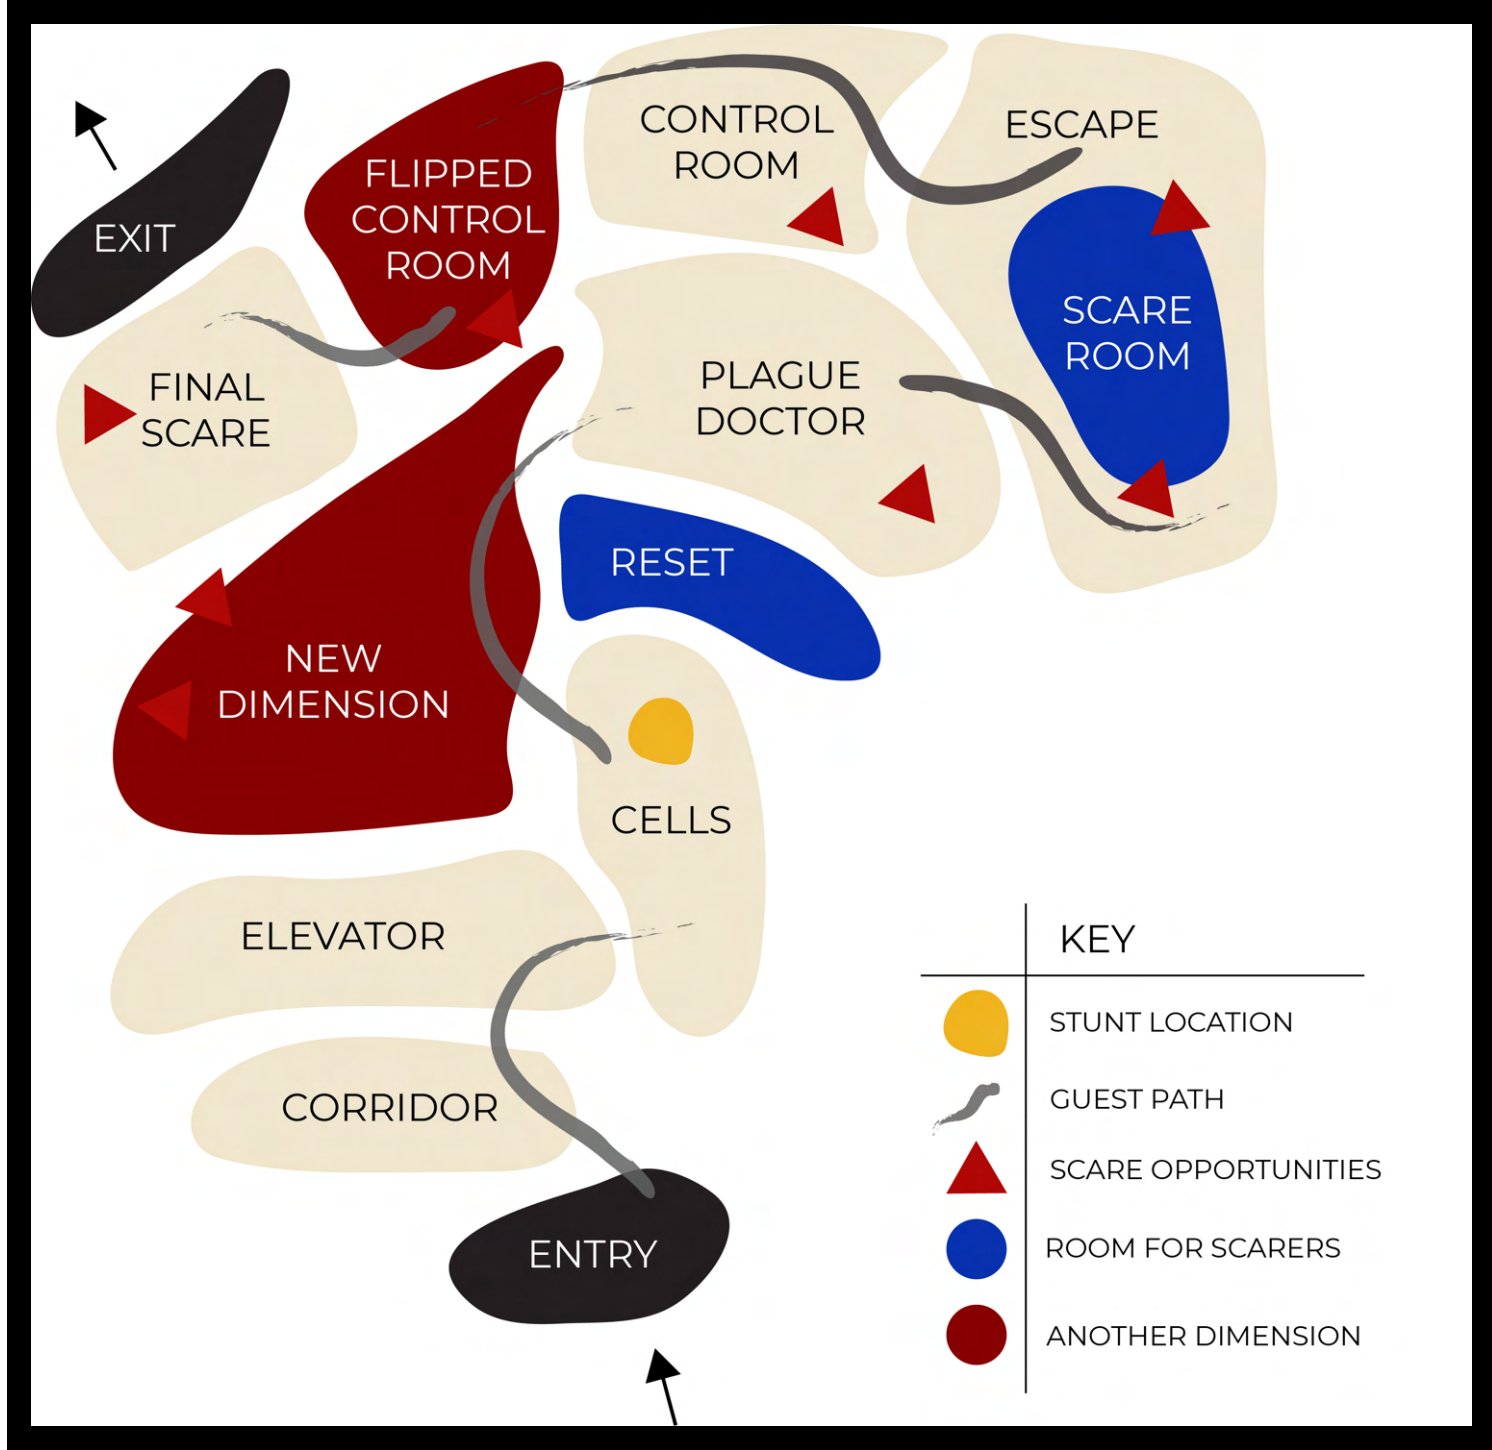

Block Diagram

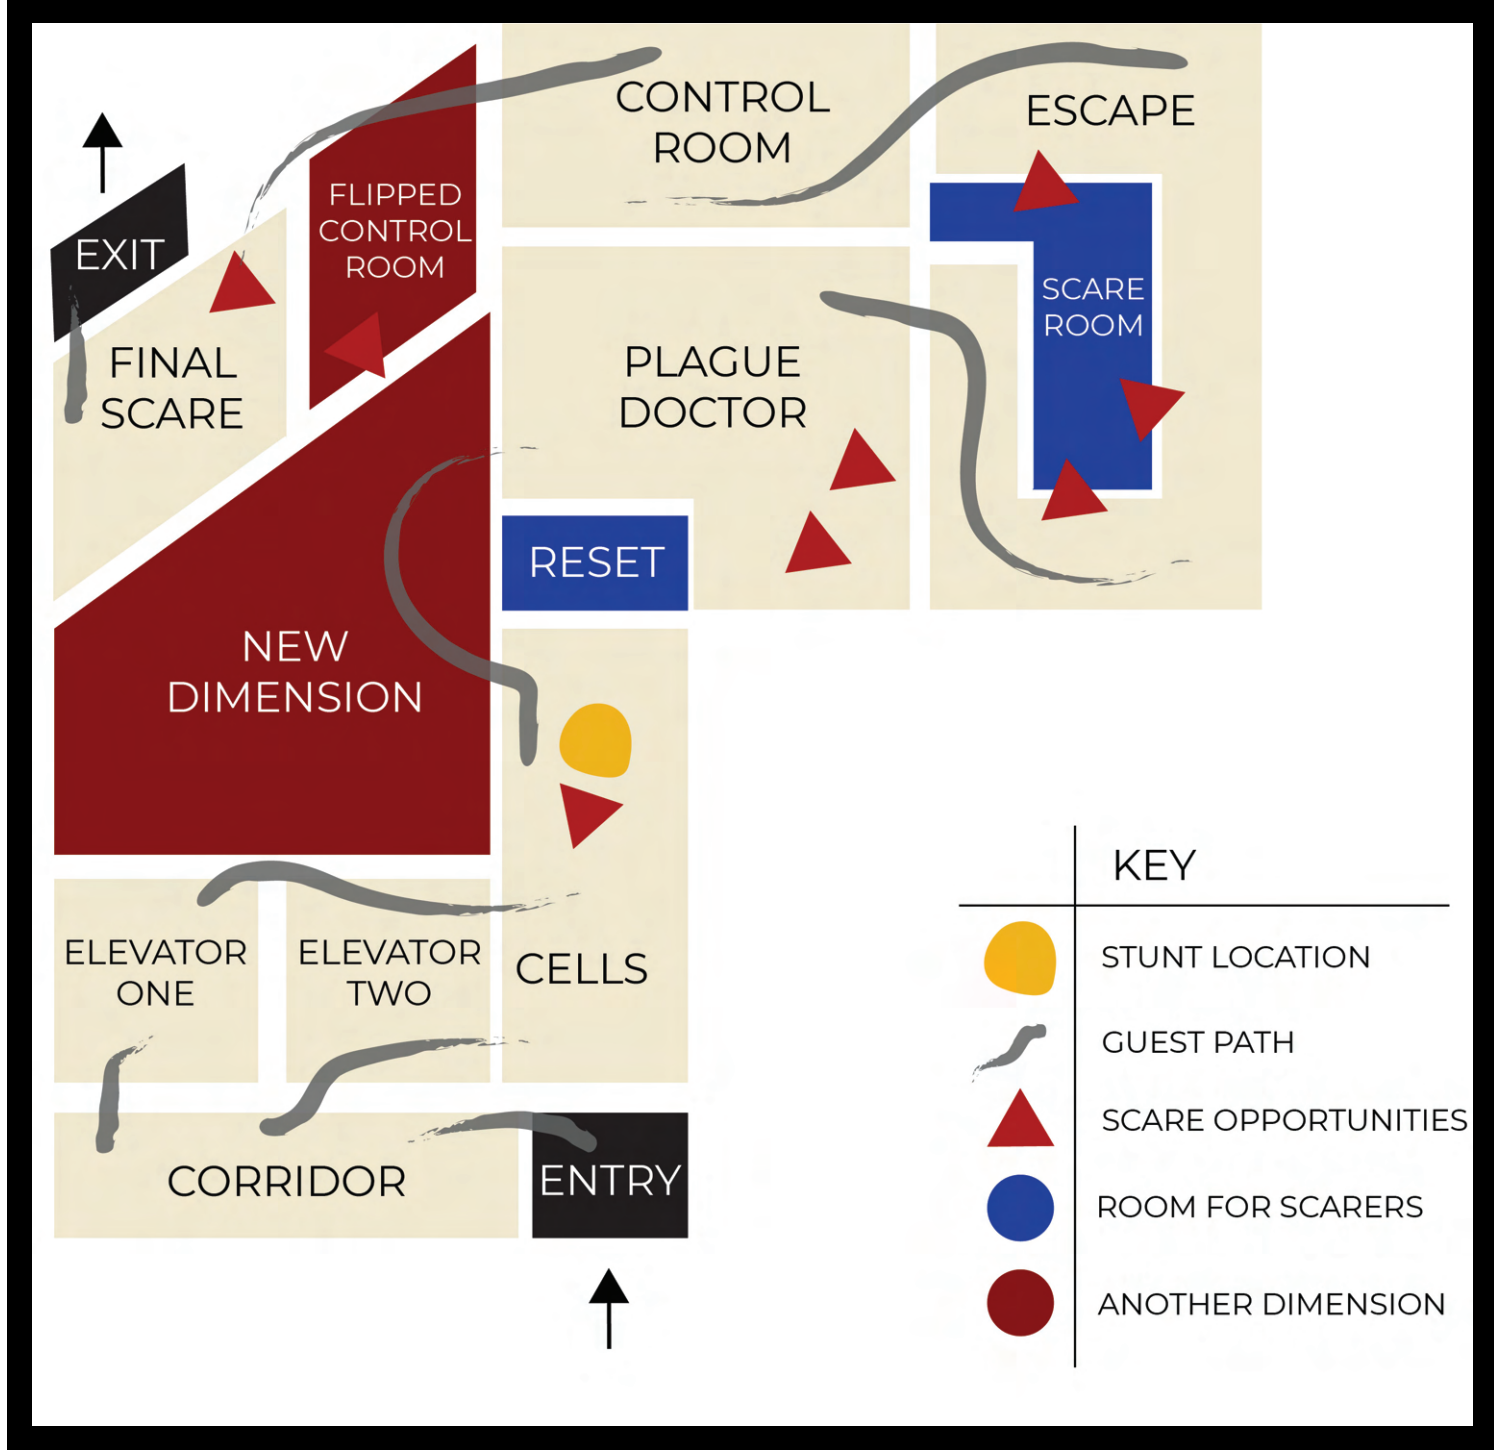

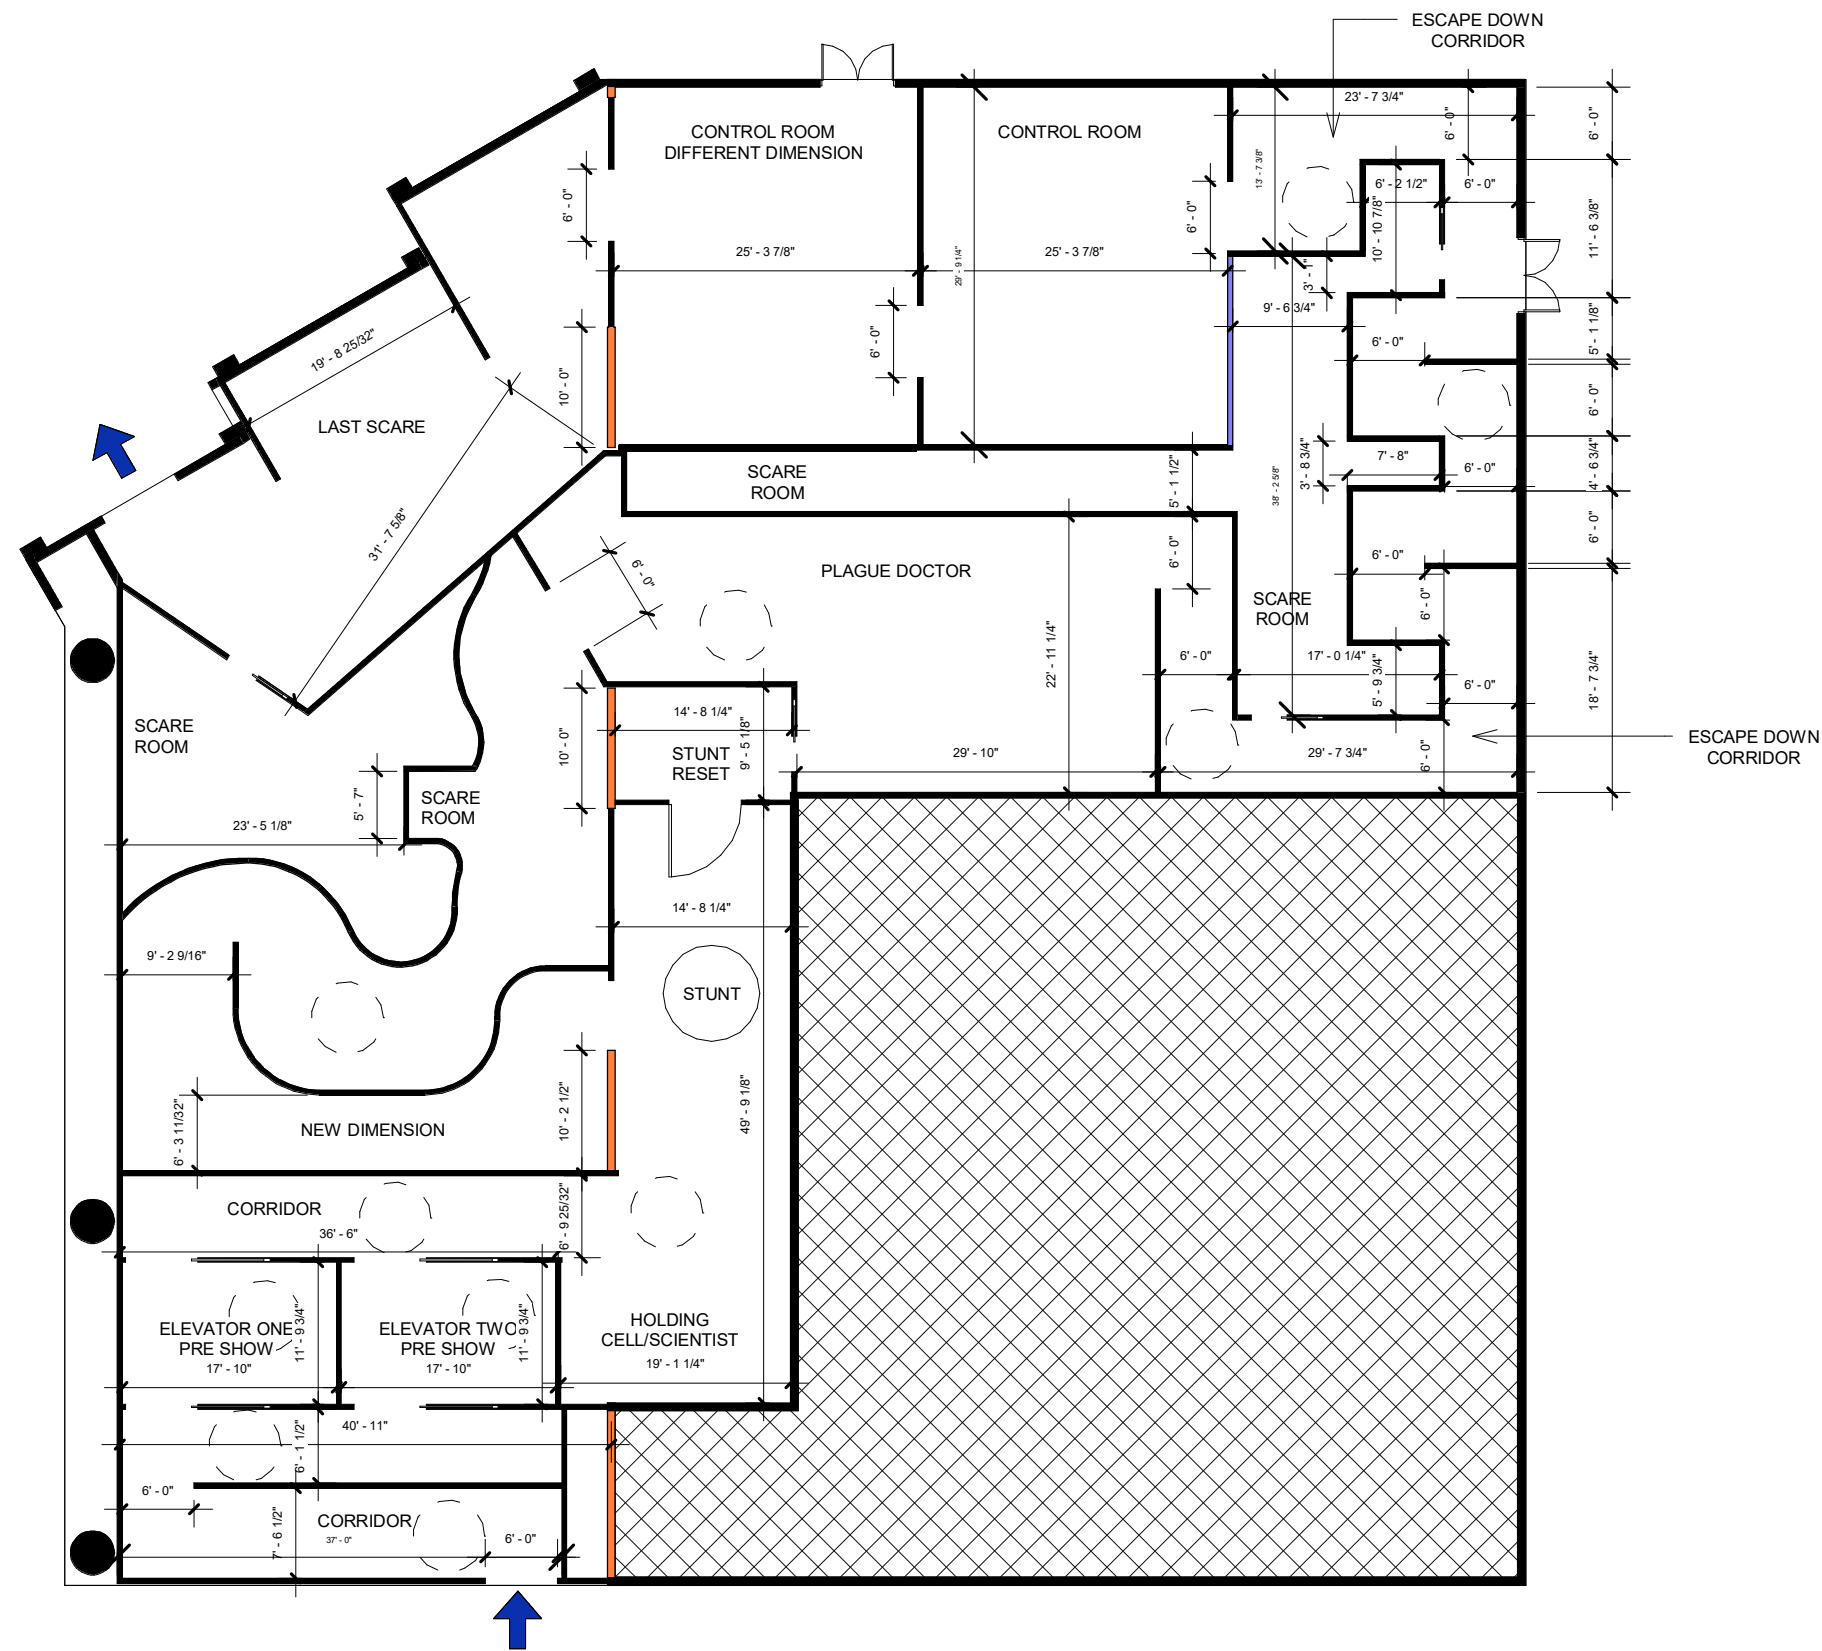

LEGEND

- 6' TURNING RADIUS
- WALLS LEADING FROM OUTSIDE TO INSIDE

NOTES

EXTERIOR WALLS 8" THICK
 INTERIOR WALLS 5" THICK


1 Dimension Plan
 1/16" = 1'-0"




**FOR USE BY FOUNDATION MEMBERS ONLY.
 CLEARANCE LEVEL 07 AND OVER.**

No.	Description	Date

DIMENSIONED PLAN	
Project number	A101
Date	
Drawn by Team #8	
Checked by DR. ELLEN RIPLEY	
Scale 1/16" = 1'-0"	

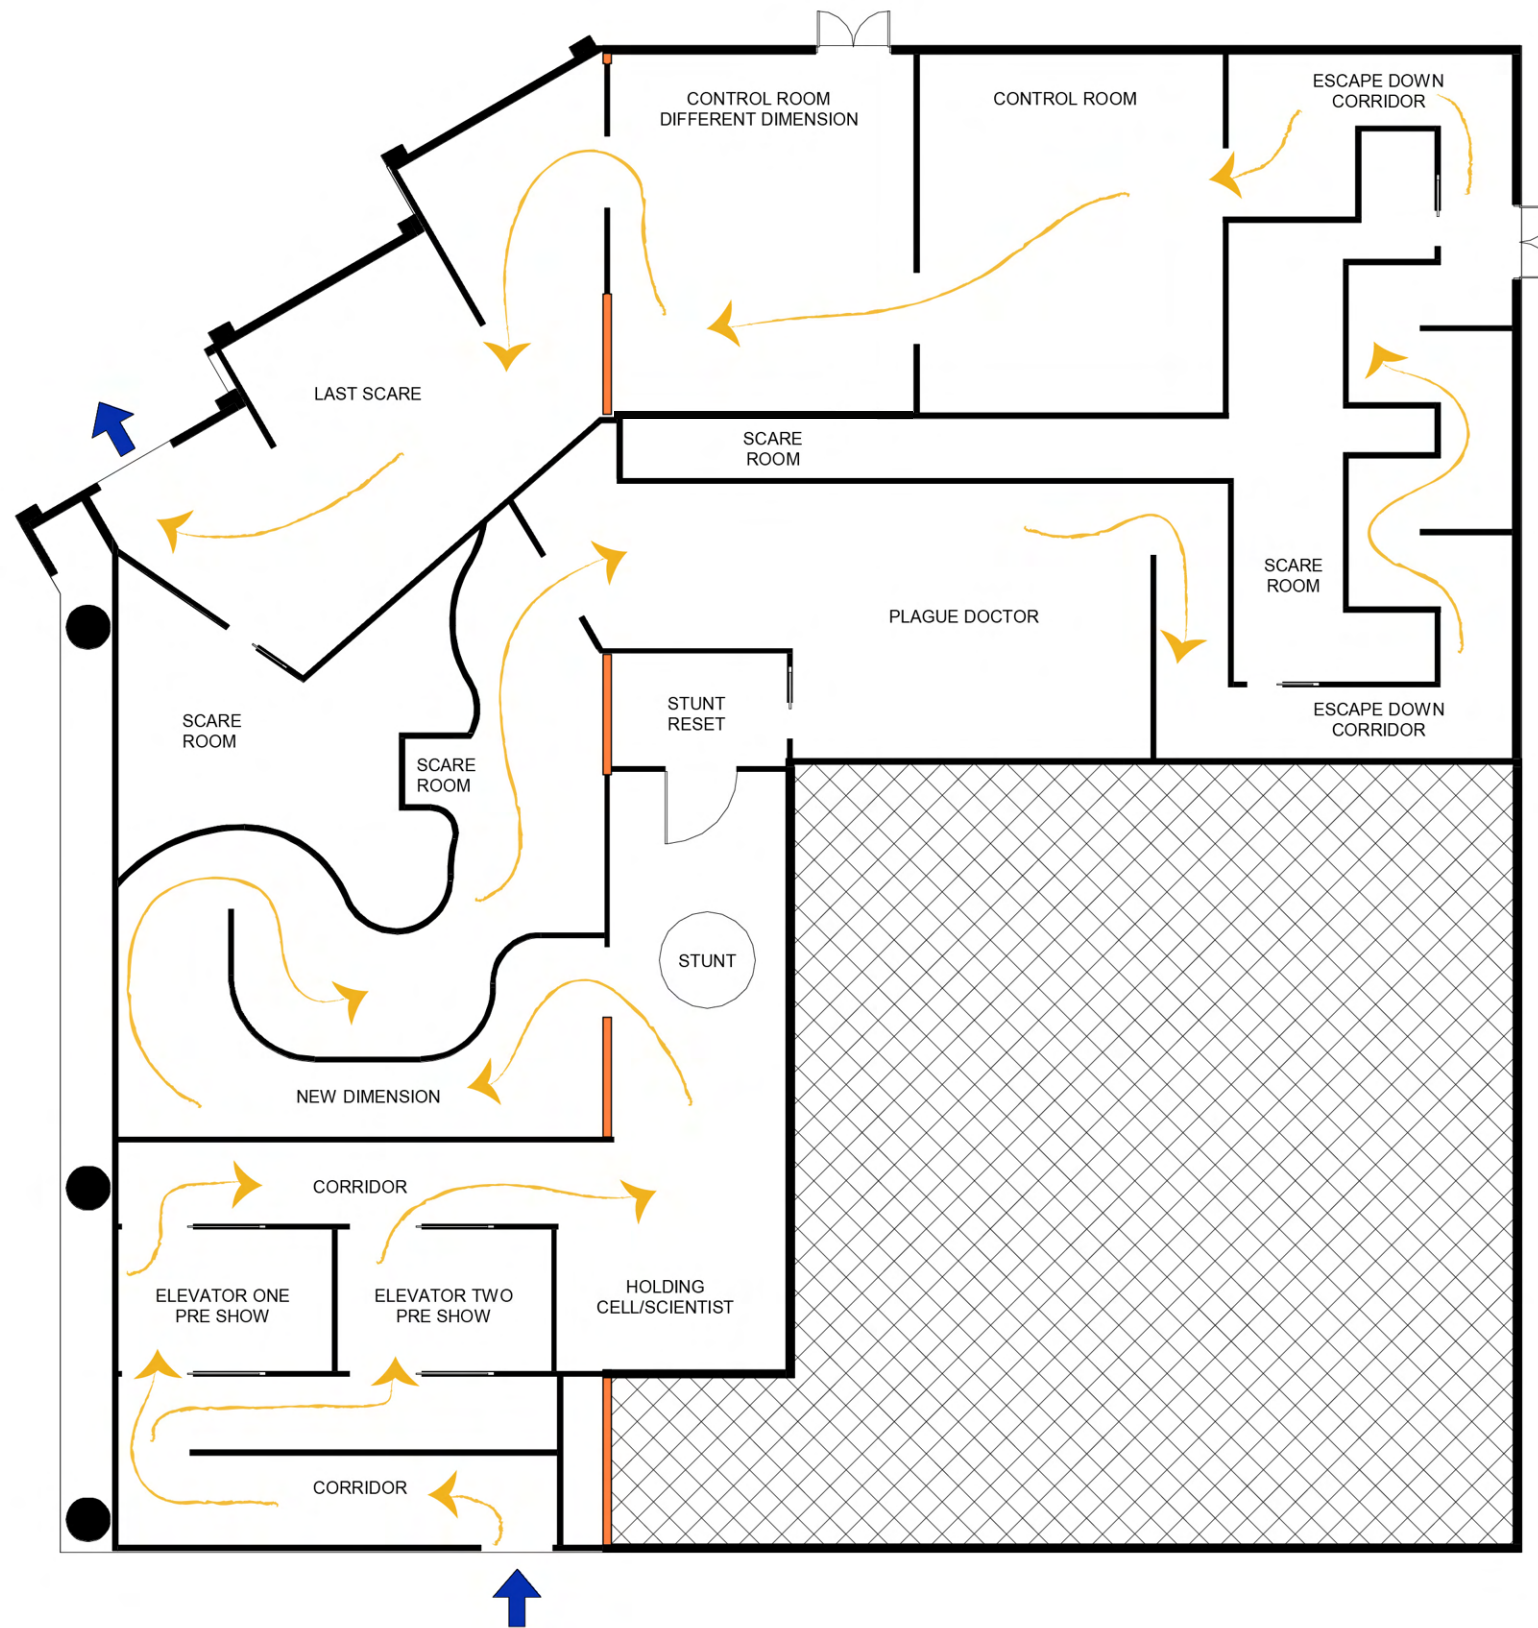

LEGEND

 GUEST PATH


1 Guest Path
1/16" = 1'-0"



**FOR USE BY FOUNDATION MEMBERS ONLY.
CLEARANCE LEVEL 07 AND OVER.**

No.	Description	Date

GUEST PATH		A102
Project number		
Date		
Drawn by	Team #8	
Checked by	DR. ELLEN RIPLEY	
Scale 1/16" = 1'-0"		

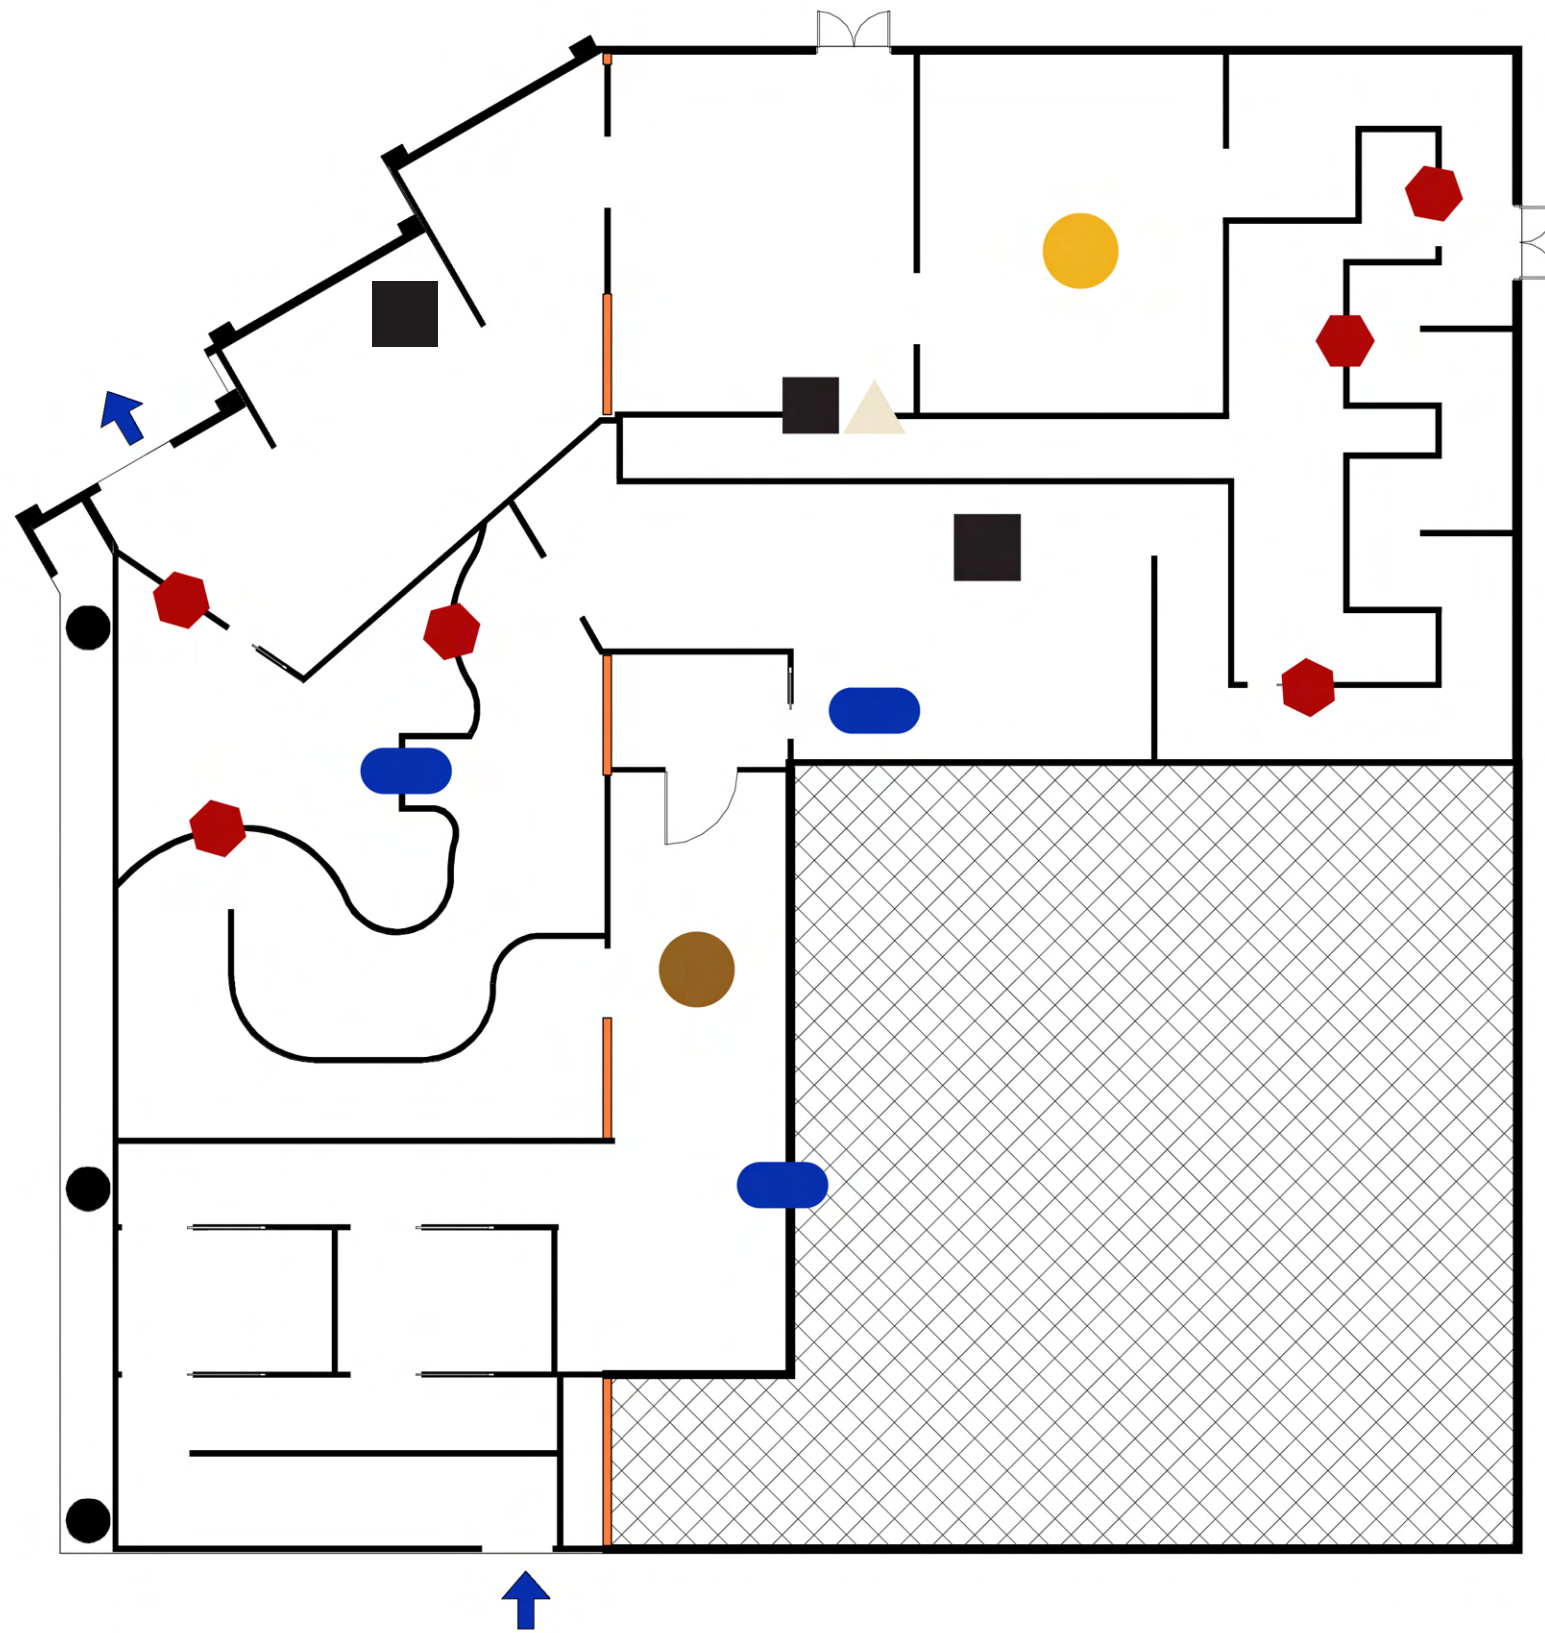

LEGEND	
	BOO HOLES
	PROFESSOR SCARE
	SCARE FORWARD
	SLIDER
	DEATH FROM ABOVE
	STUNT SCARE

① Types of Scares
1/16" = 1'-0"


SITE 19 | **Layout**





**FOR USE BY FOUNDATION MEMBERS ONLY.
CLEARANCE LEVEL 07 AND OVER.**

No.	Description	Date

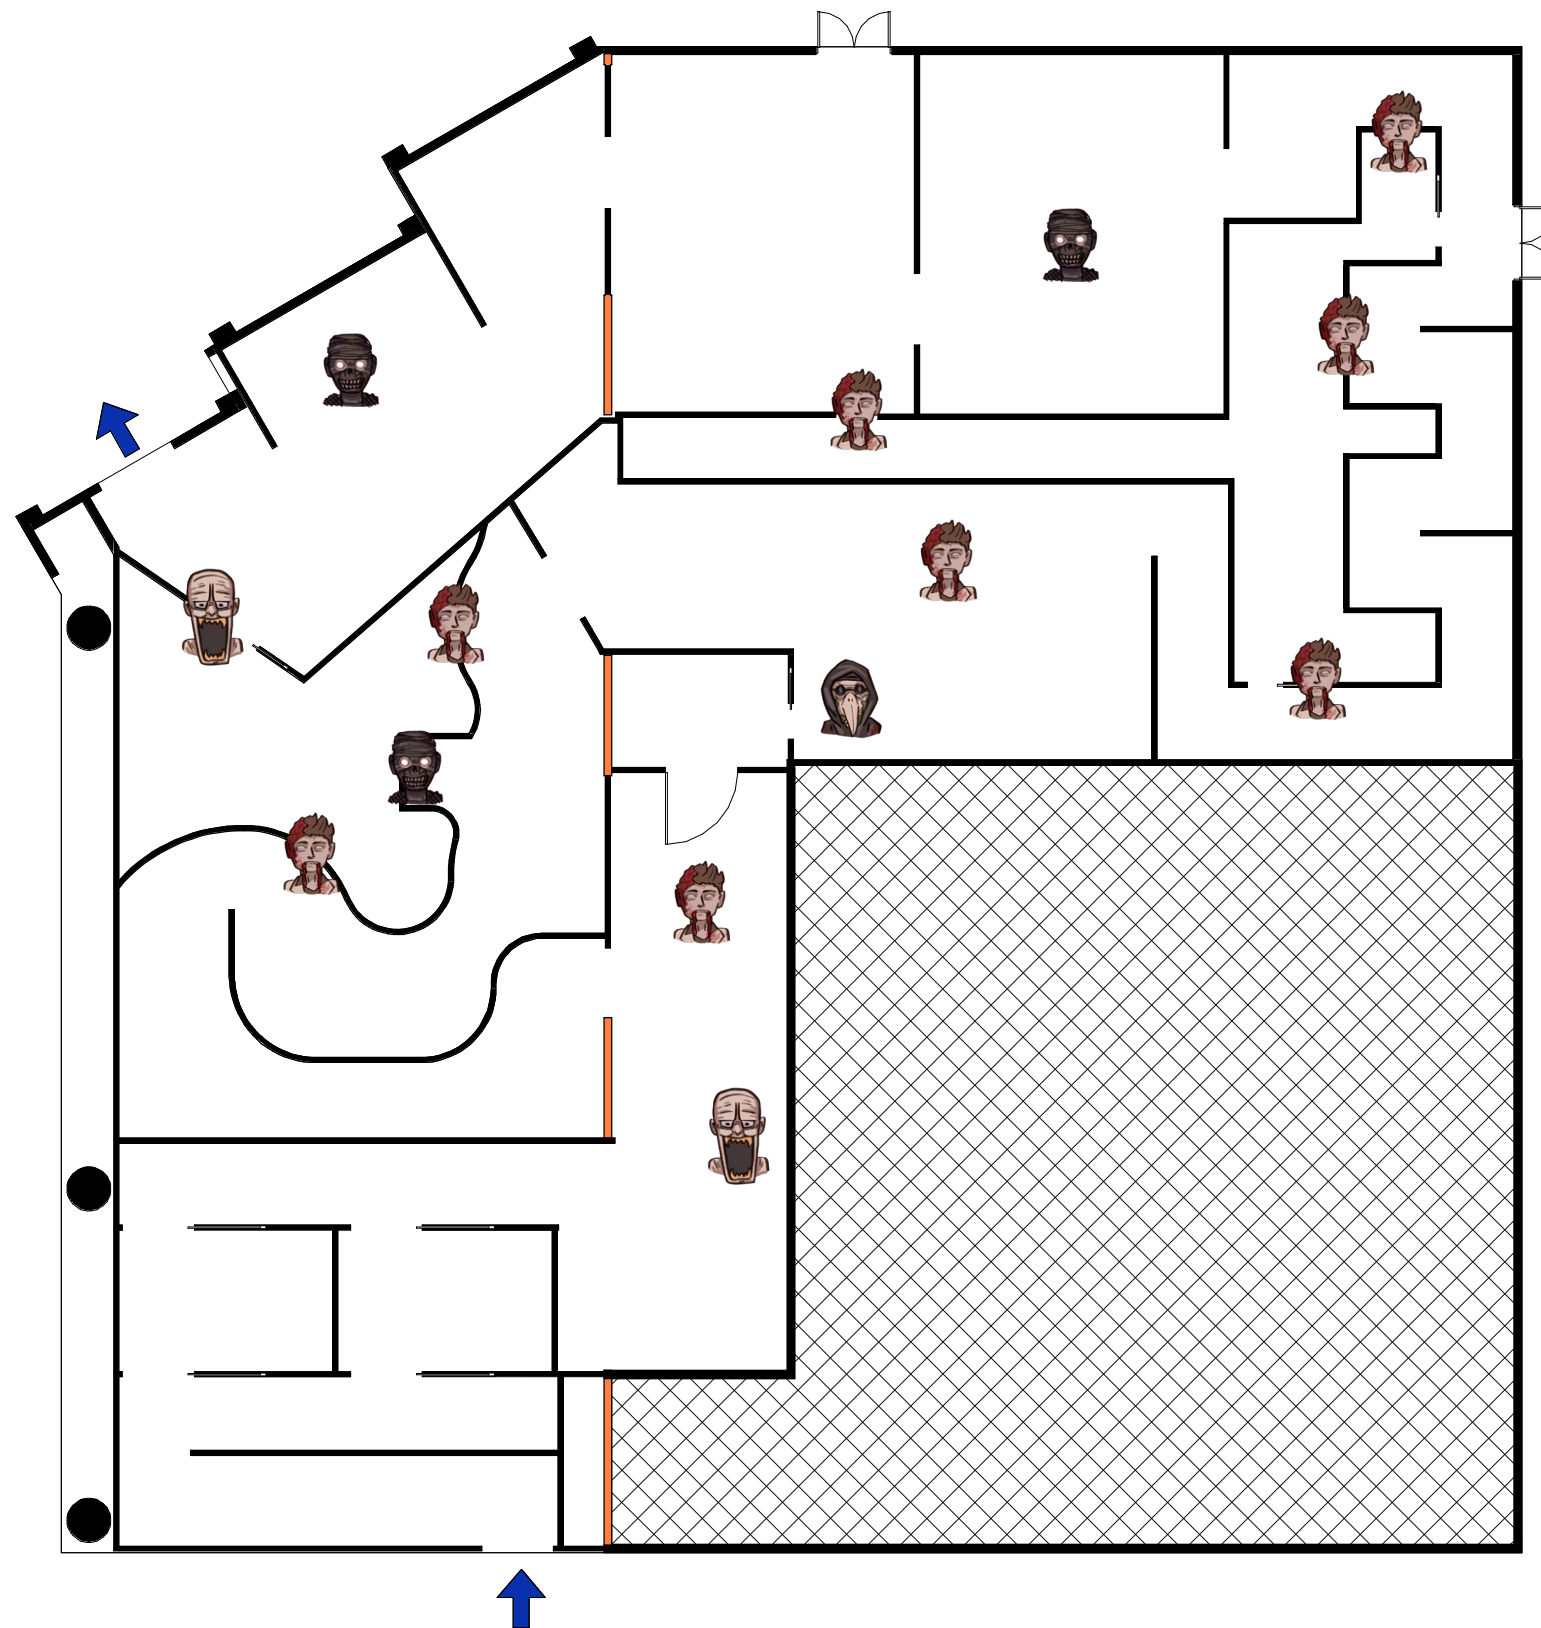SCARE PLACEMENT

Project number	A103
Date	
Drawn by Team #8	
Checked by DR. ELLEN RIPLEY	Scale 1/16" = 1'-0"



LEGEND	
	SITE 19 INFECTED EMPLOYEE
	SCP - 106
	SCP - 049
	SCP - 096


① Scare Character Annotations
1/16" = 1'-0"



**FOR USE BY FOUNDATION MEMBERS ONLY.
CLEARANCE LEVEL 07 AND OVER.**

No.	Description	Date

SCARER CHARACTERS		
Project number	A104	Scale 1/16" = 1'-0"
Date		
Drawn by Team #8		
Checked by DR. ELLEN RIPLEY		

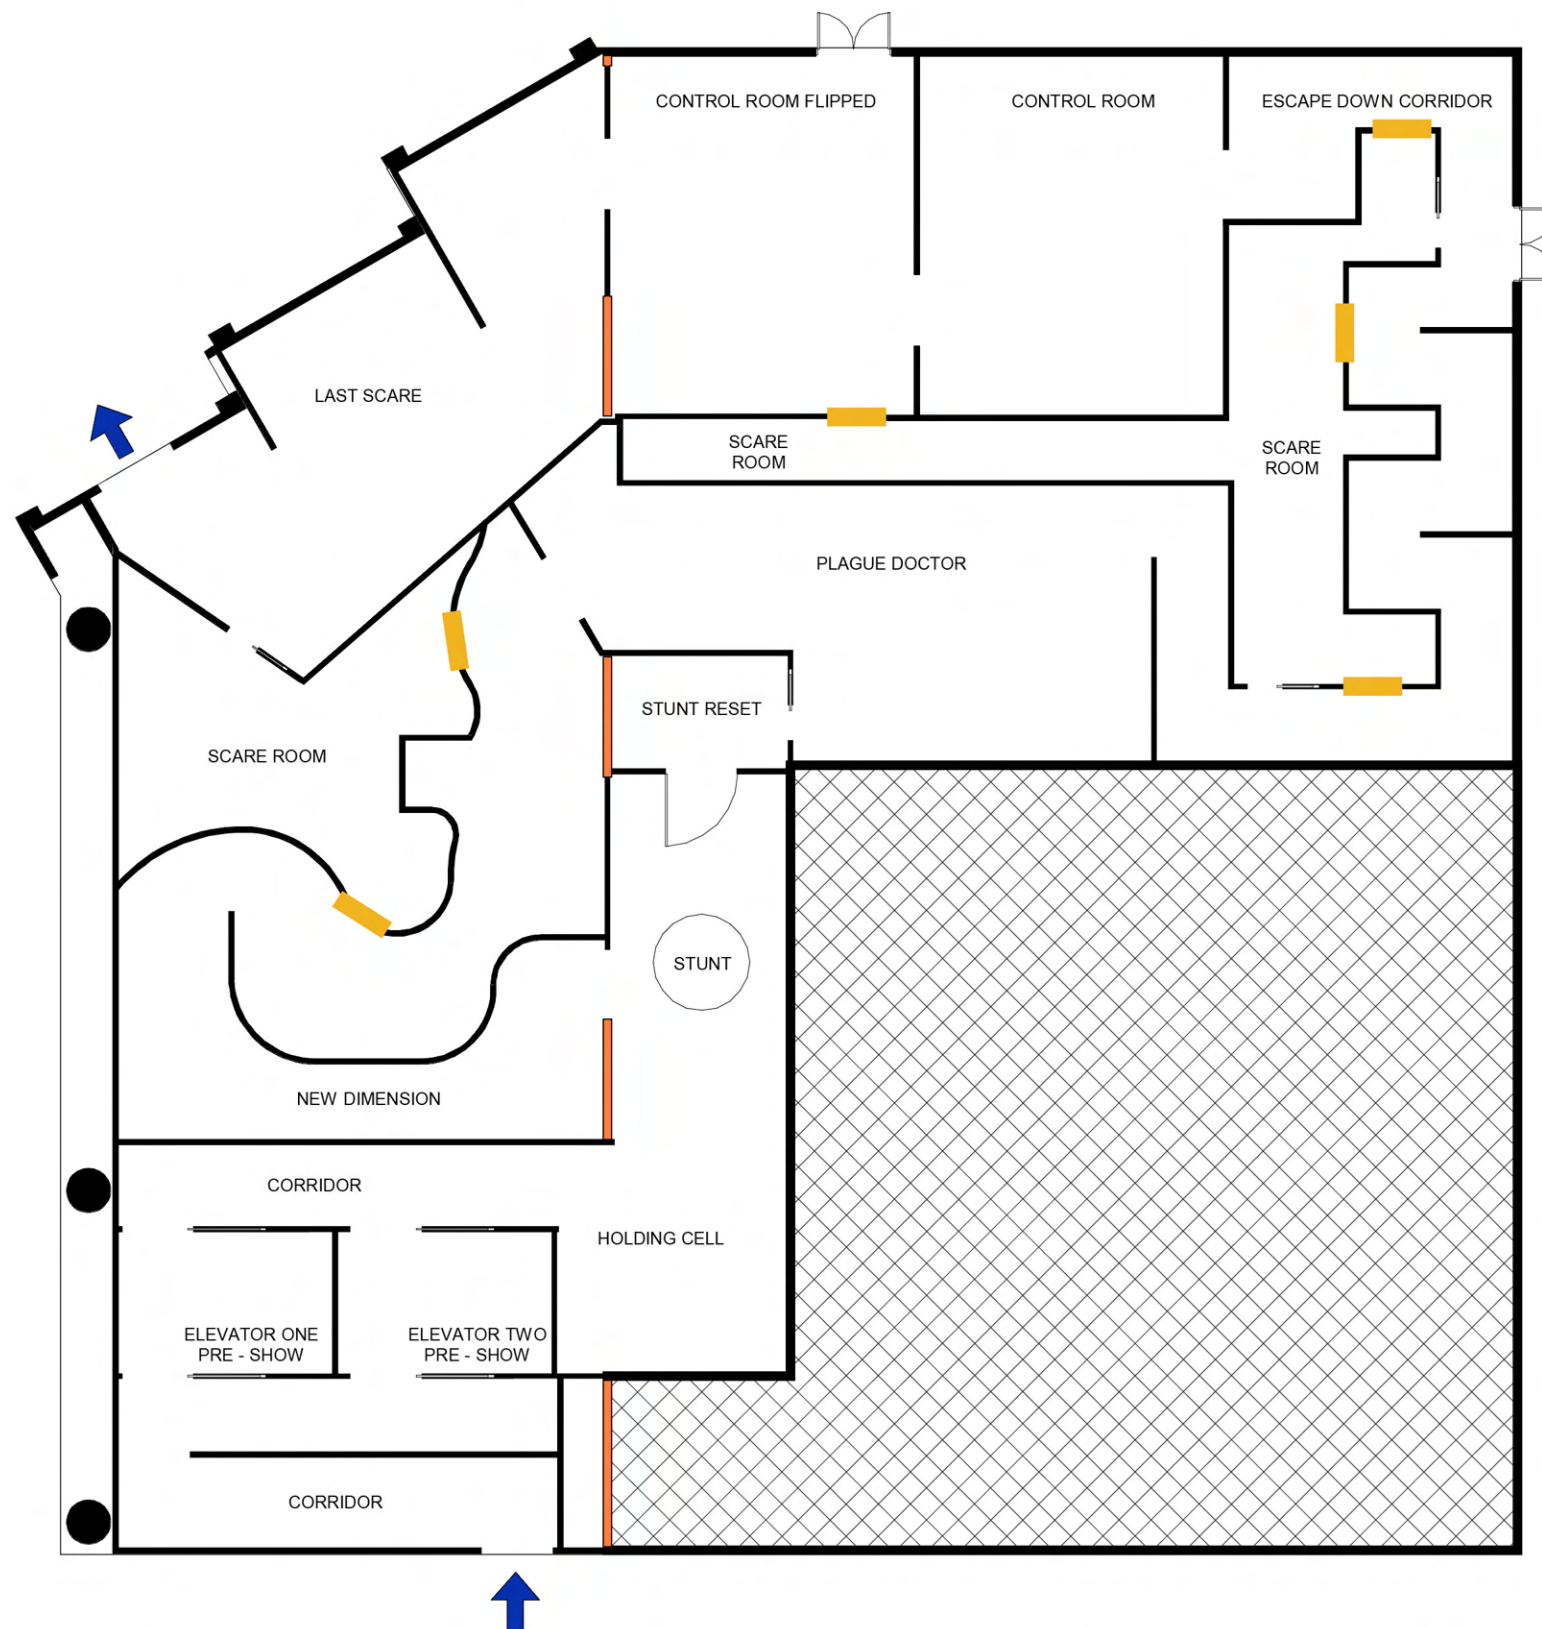

LEGEND

BOO HOLE PLACEMENT


① Boo Hole Location
1/16" = 1'-0"

SITE 19 | **Layout**

**FOR USE BY FOUNDATION MEMBERS ONLY.
CLEARANCE LEVEL 07 AND OVER.**

No.	Description	Date

BOO HOLES	
Project number	A105
Date	
Drawn by Team #8	Scale 1/16" = 1'-0"
Checked by DR. ELLEN RIPLEY	

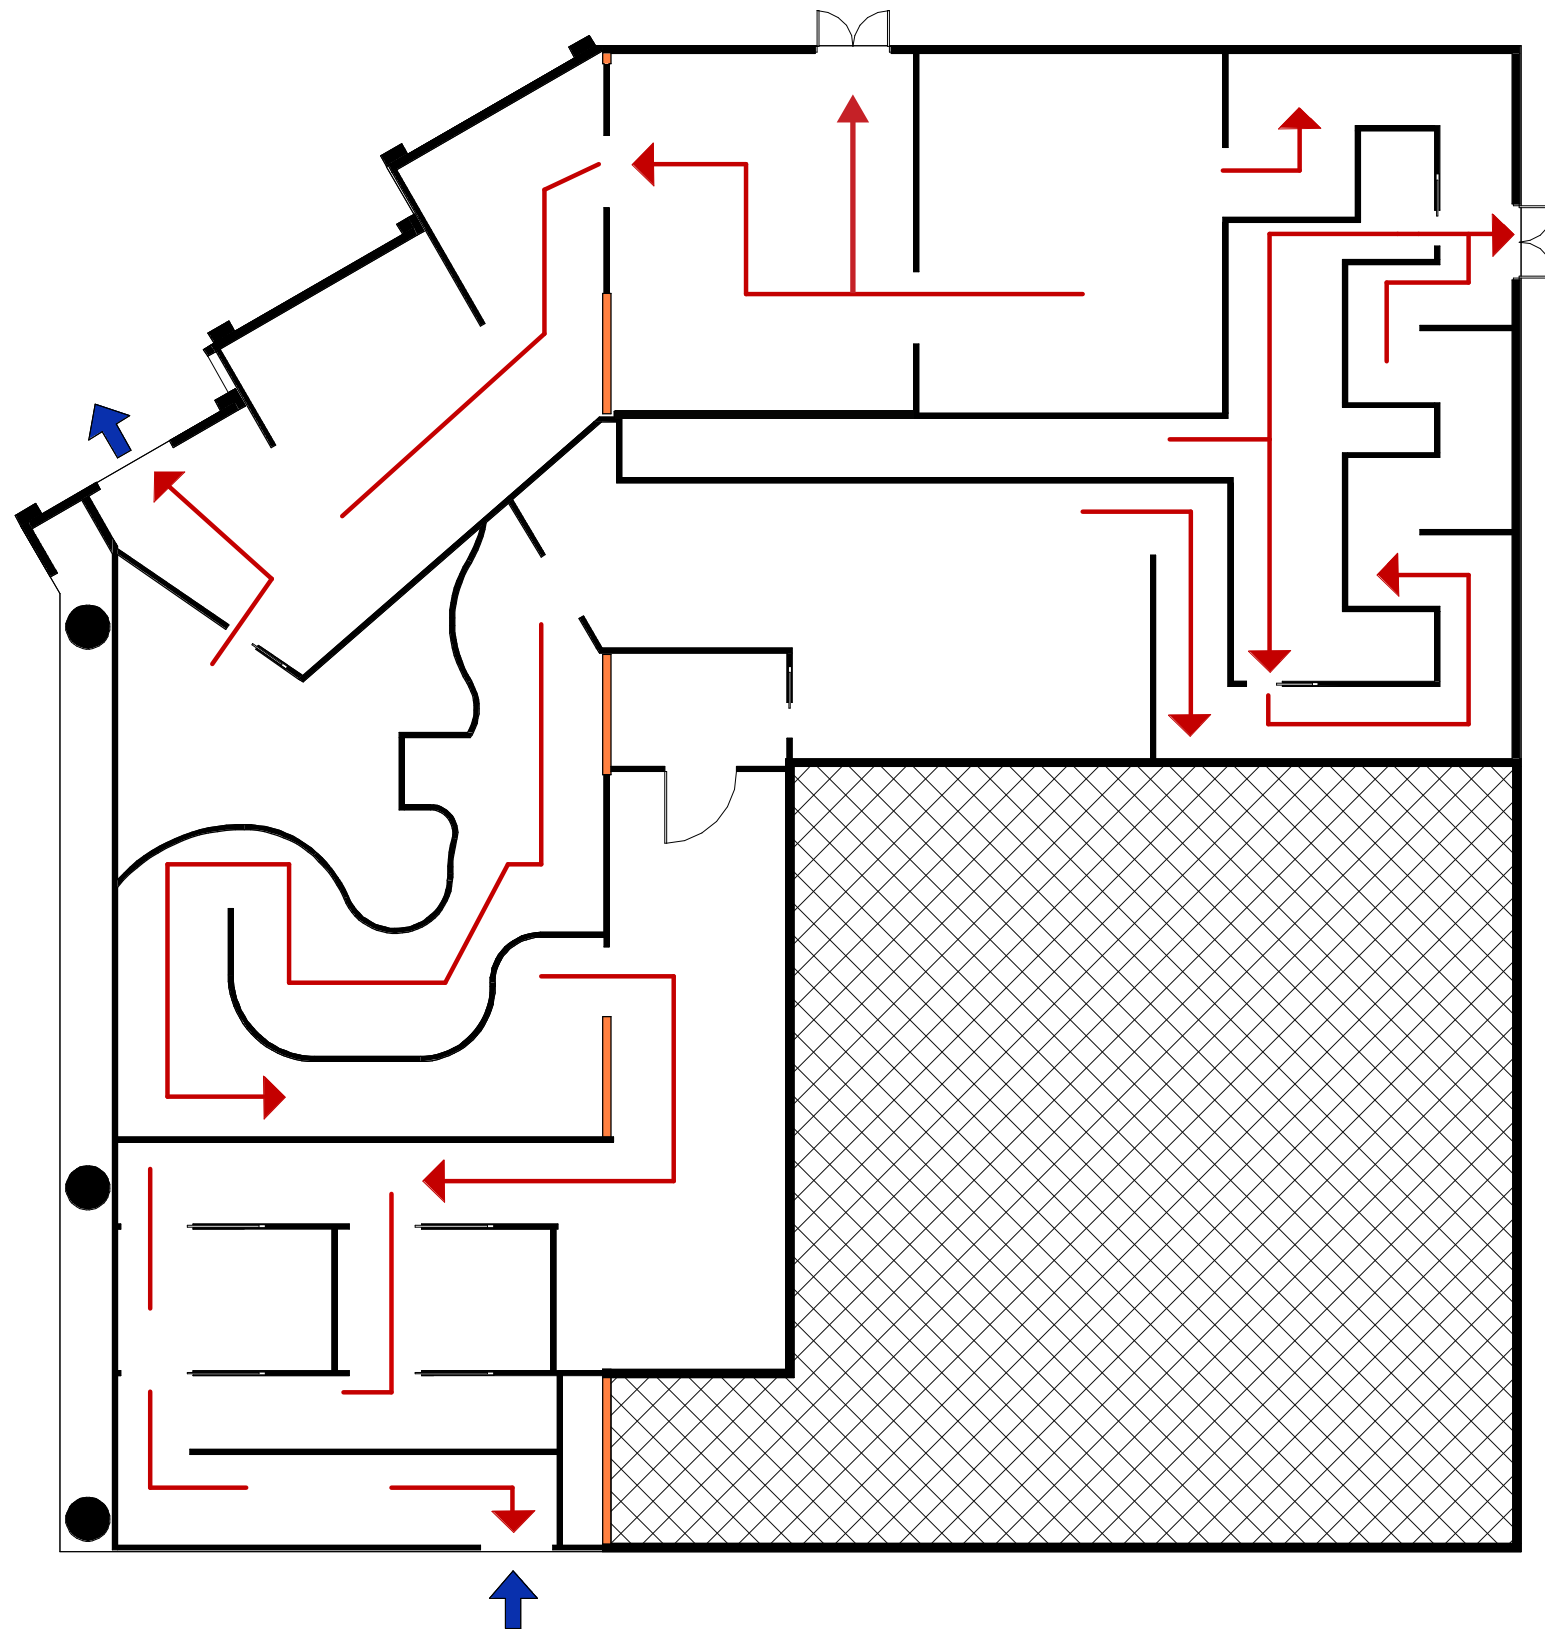

LEGEND	
	EGRESS PATH


① Egress
1/16" = 1'-0"

SITE 19 |  **Layout**

**FOR USE BY FOUNDATION MEMBERS ONLY.
CLEARANCE LEVEL 07 AND OVER.**

No.	Description	Date

EGRESS PLAN		
Project number	A106	
Date		
Drawn by Team #8		
Checked by DR. ELLEN RIPLEY		
Scale 1/16" = 1'-0"		

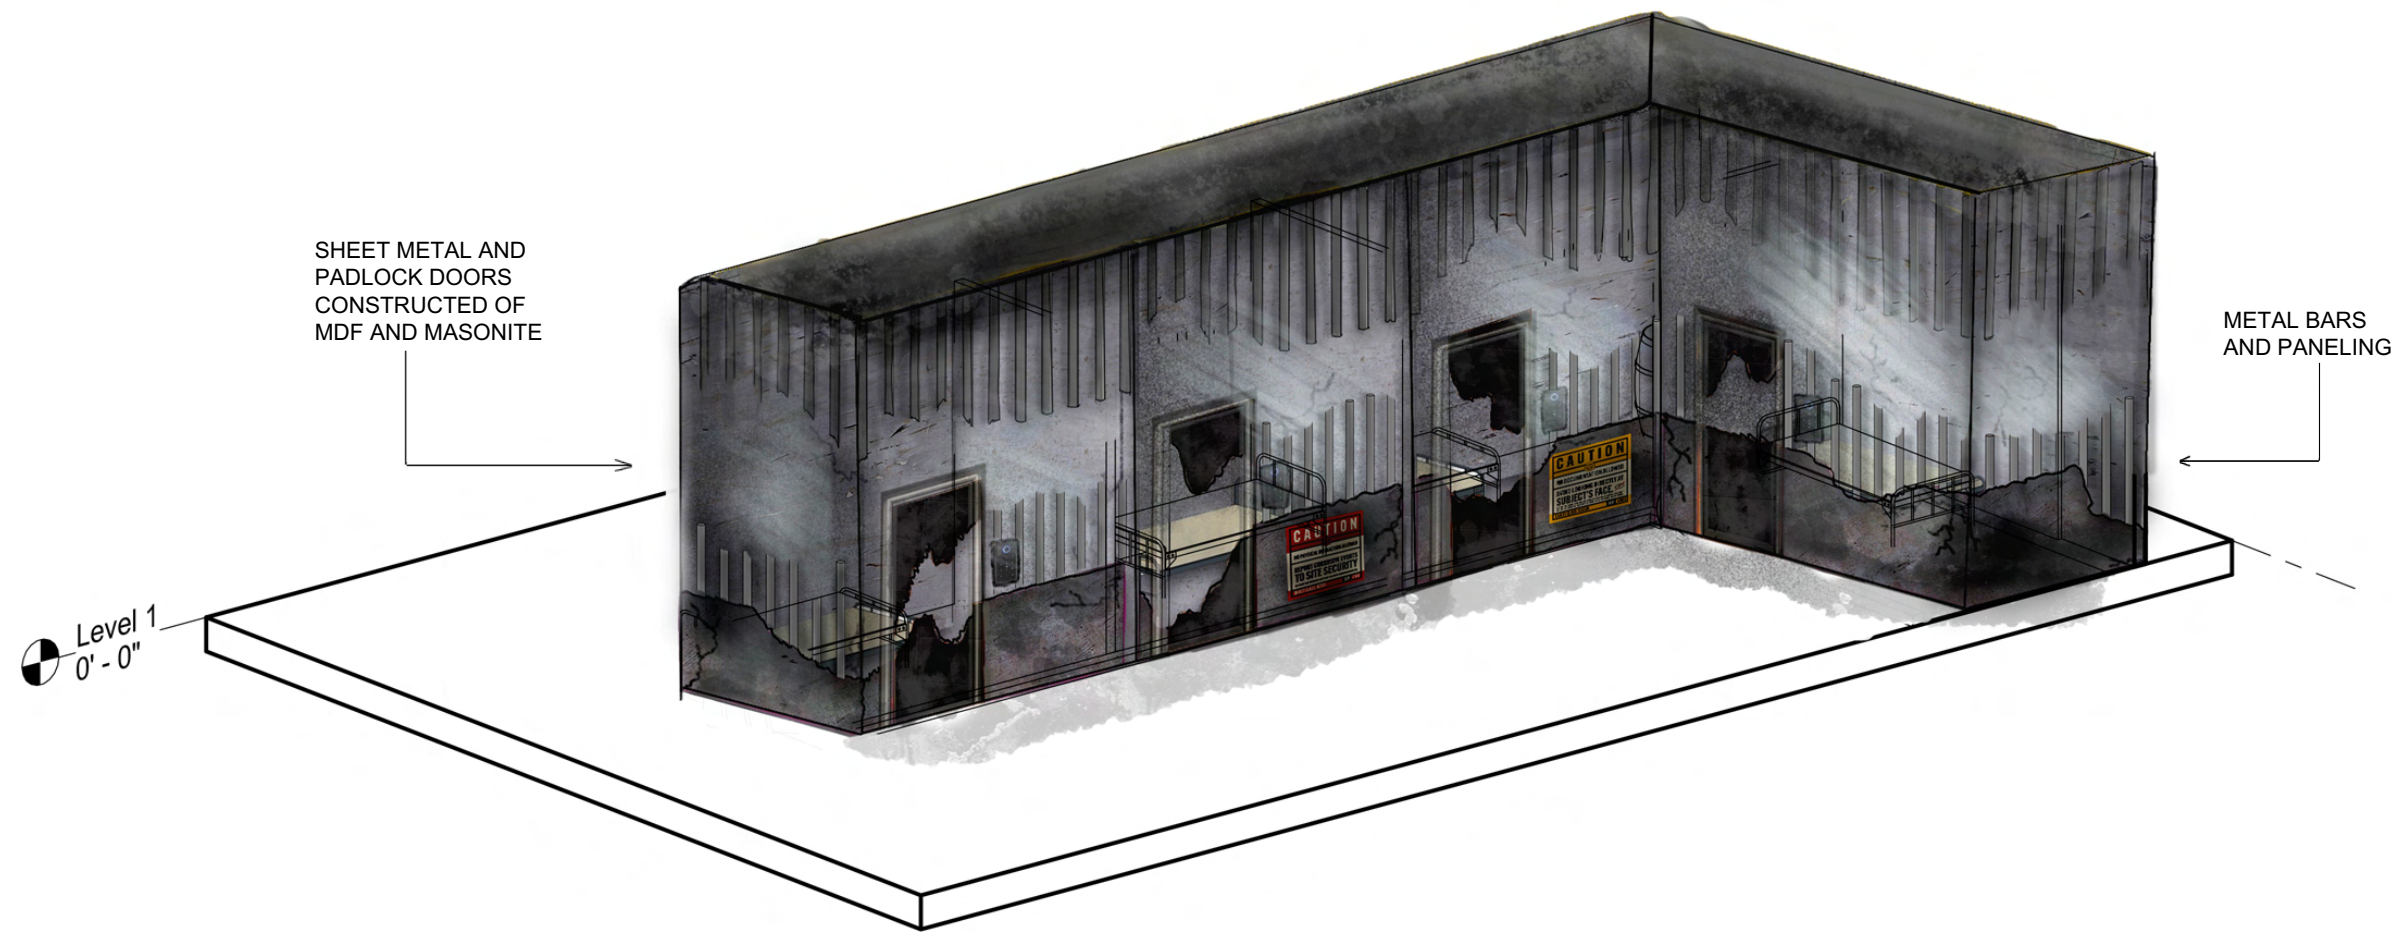

① AXON - HOLDING CELL

SITE 19


Layout




**FOR USE BY FOUNDATION MEMBERS ONLY.
CLEARANCE LEVEL 07 AND OVER.**

No.	Description	Date

PROP - HOLDING CELL 2	
Project number	A107
Date	
Drawn by	Team #8
Checked by	DR. ELLEN RIPLEY
Scale	

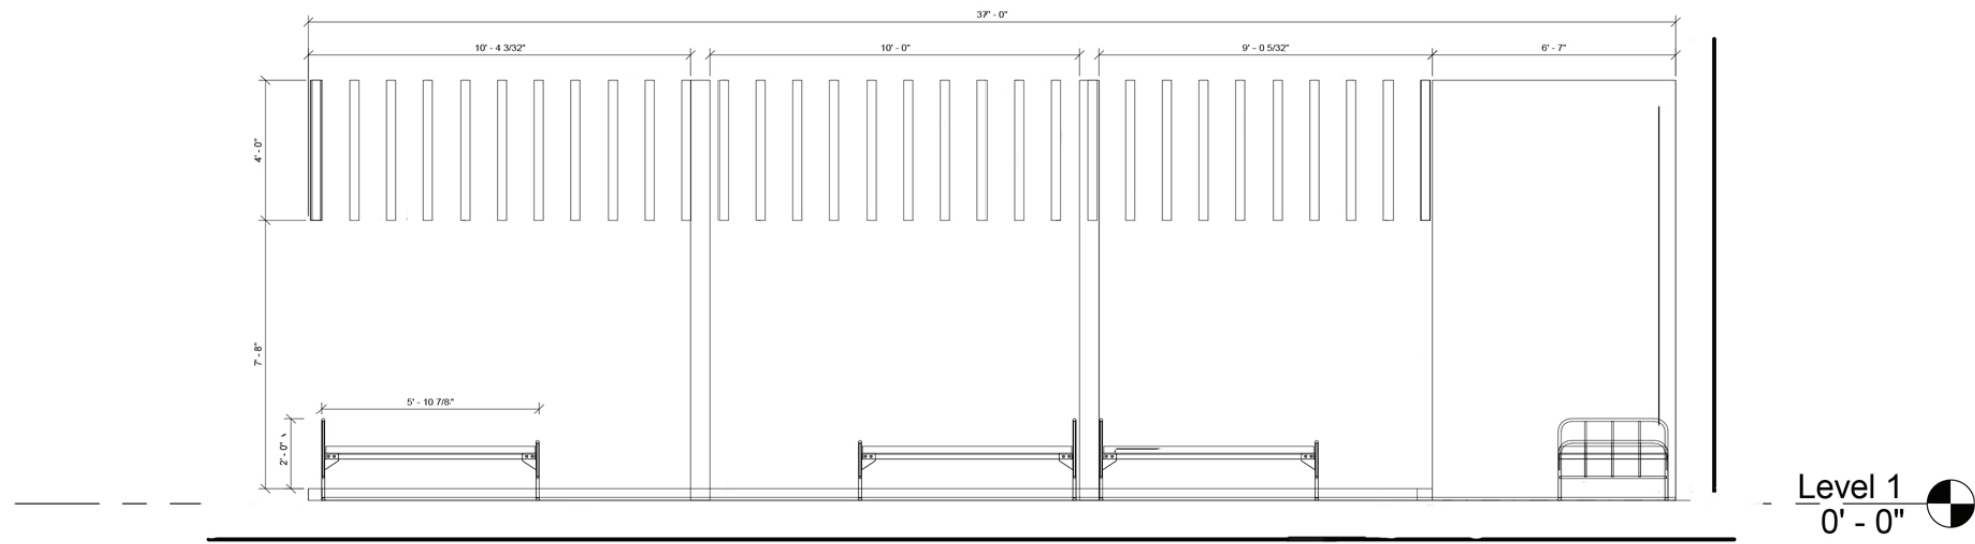

① LEFT ELEVATION - HOLDING CELL
3/16" = 1'-0"

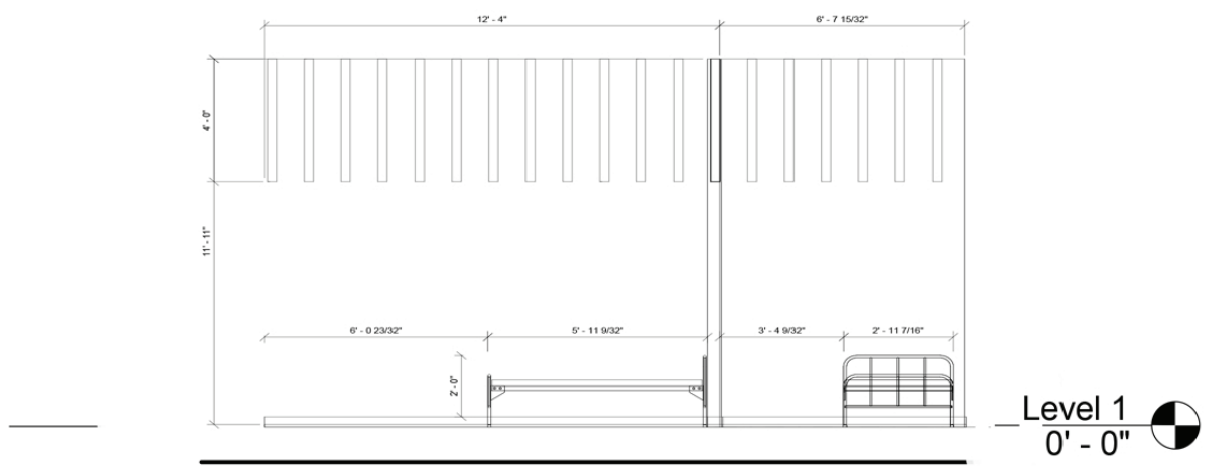


② FRONT ELEVATION - HOLDING CELL
3/16" = 1'-0"



**FOR USE BY FOUNDATION MEMBERS ONLY.
CLEARANCE LEVEL 07 AND OVER.**

No.	Description	Date

PROP - HOLDING CELL		A108
Project number		
Date		
Drawn by	Team #8	
Checked by	DR. ELLEN RIPLEY	Scale

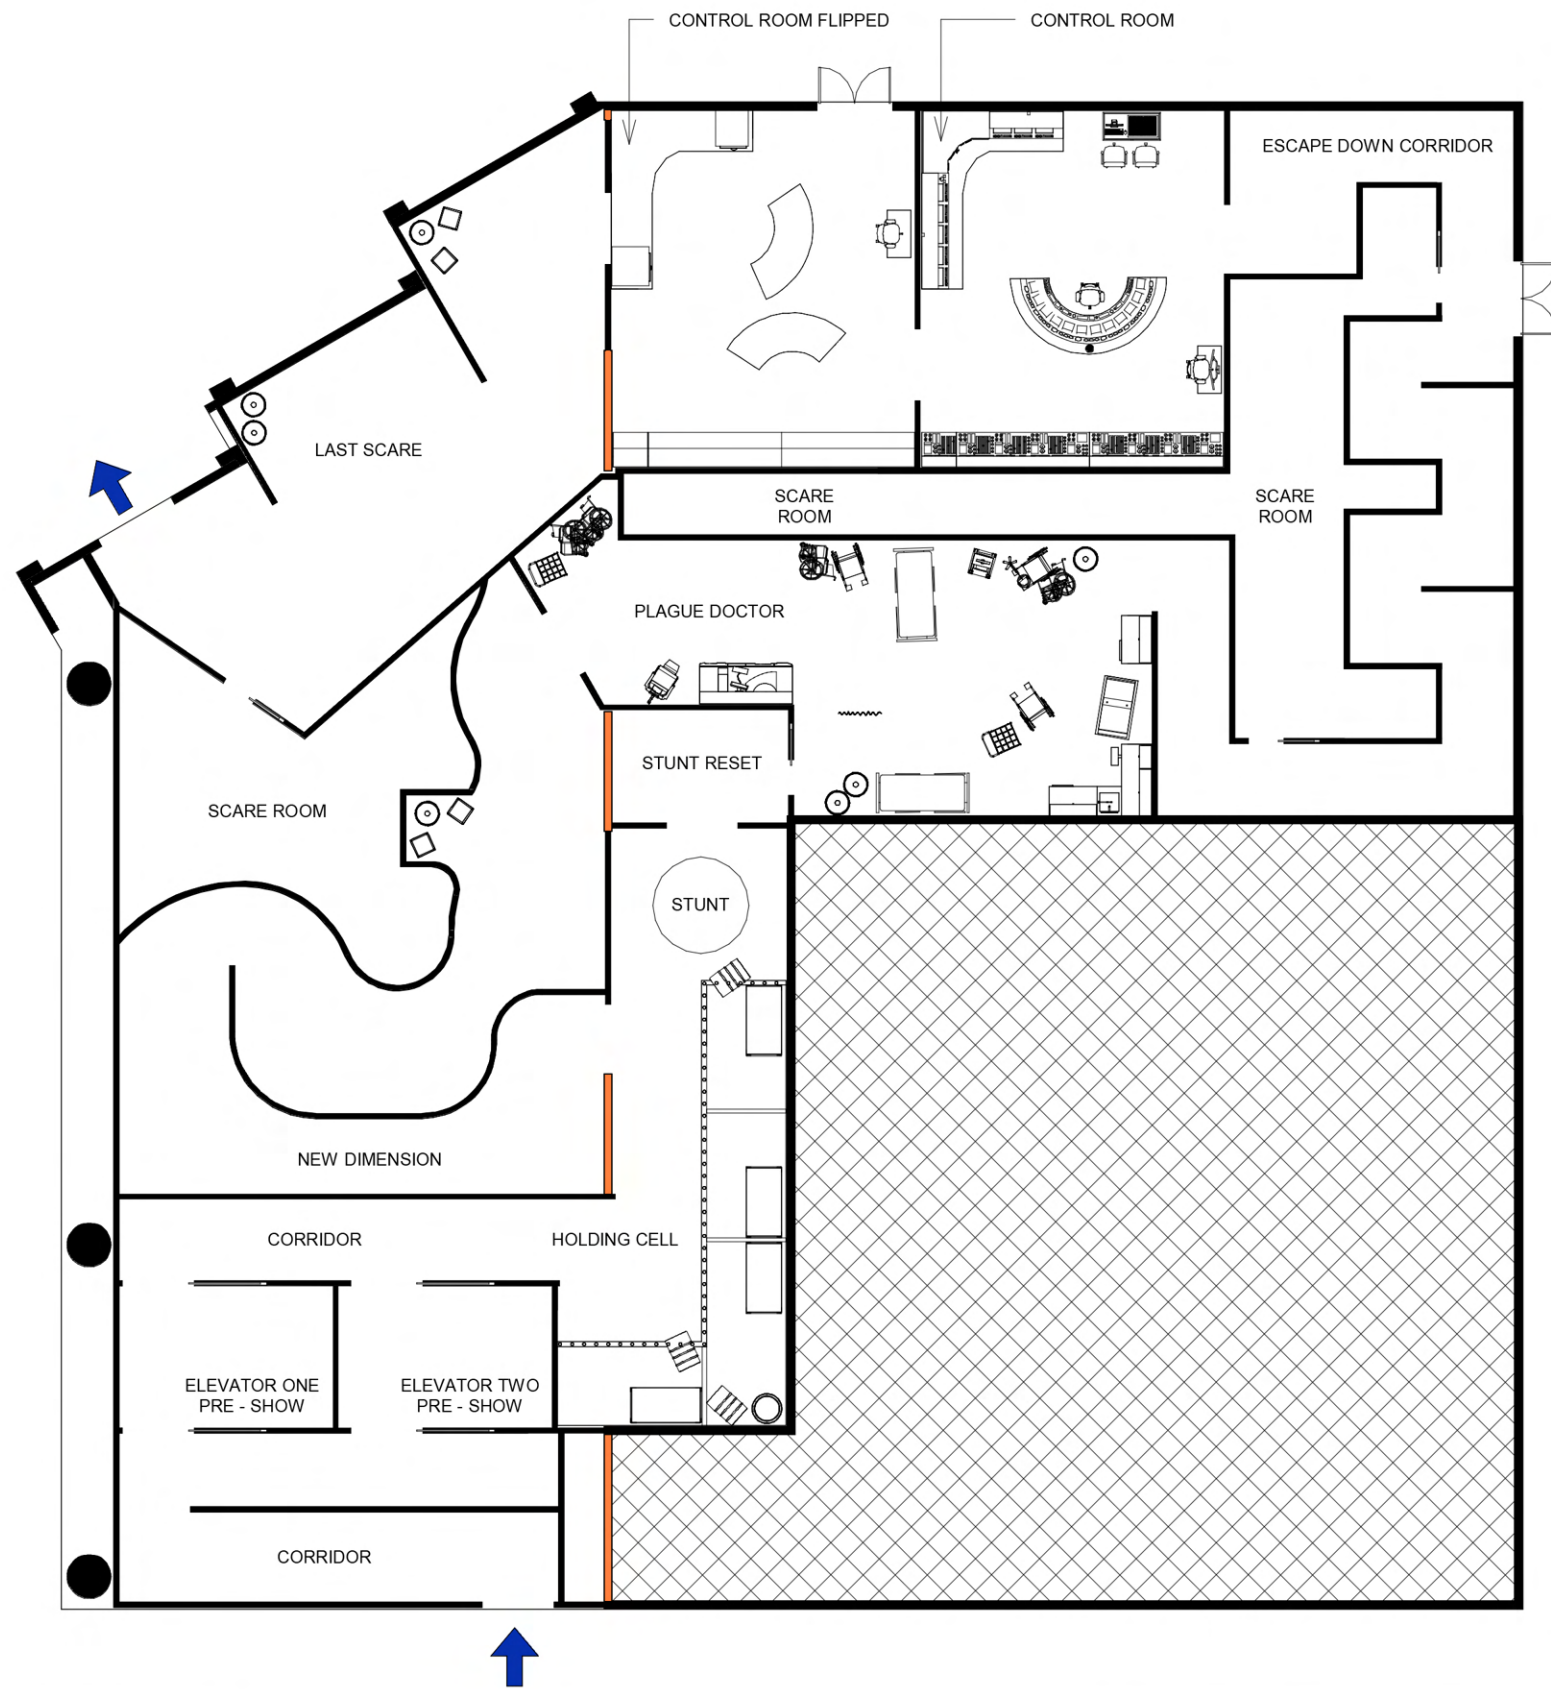


1 Level 1
 1/16" = 1'-0"




**FOR USE BY FOUNDATION MEMBERS ONLY.
 CLEARANCE LEVEL 07 AND OVER.**

No.	Description	Date

GROUND PLAN	
Project number	A109
Date	
Drawn by Team #8	Scale 1/16" = 1'-0"
Checked by DR. ELLEN RIPLEY	

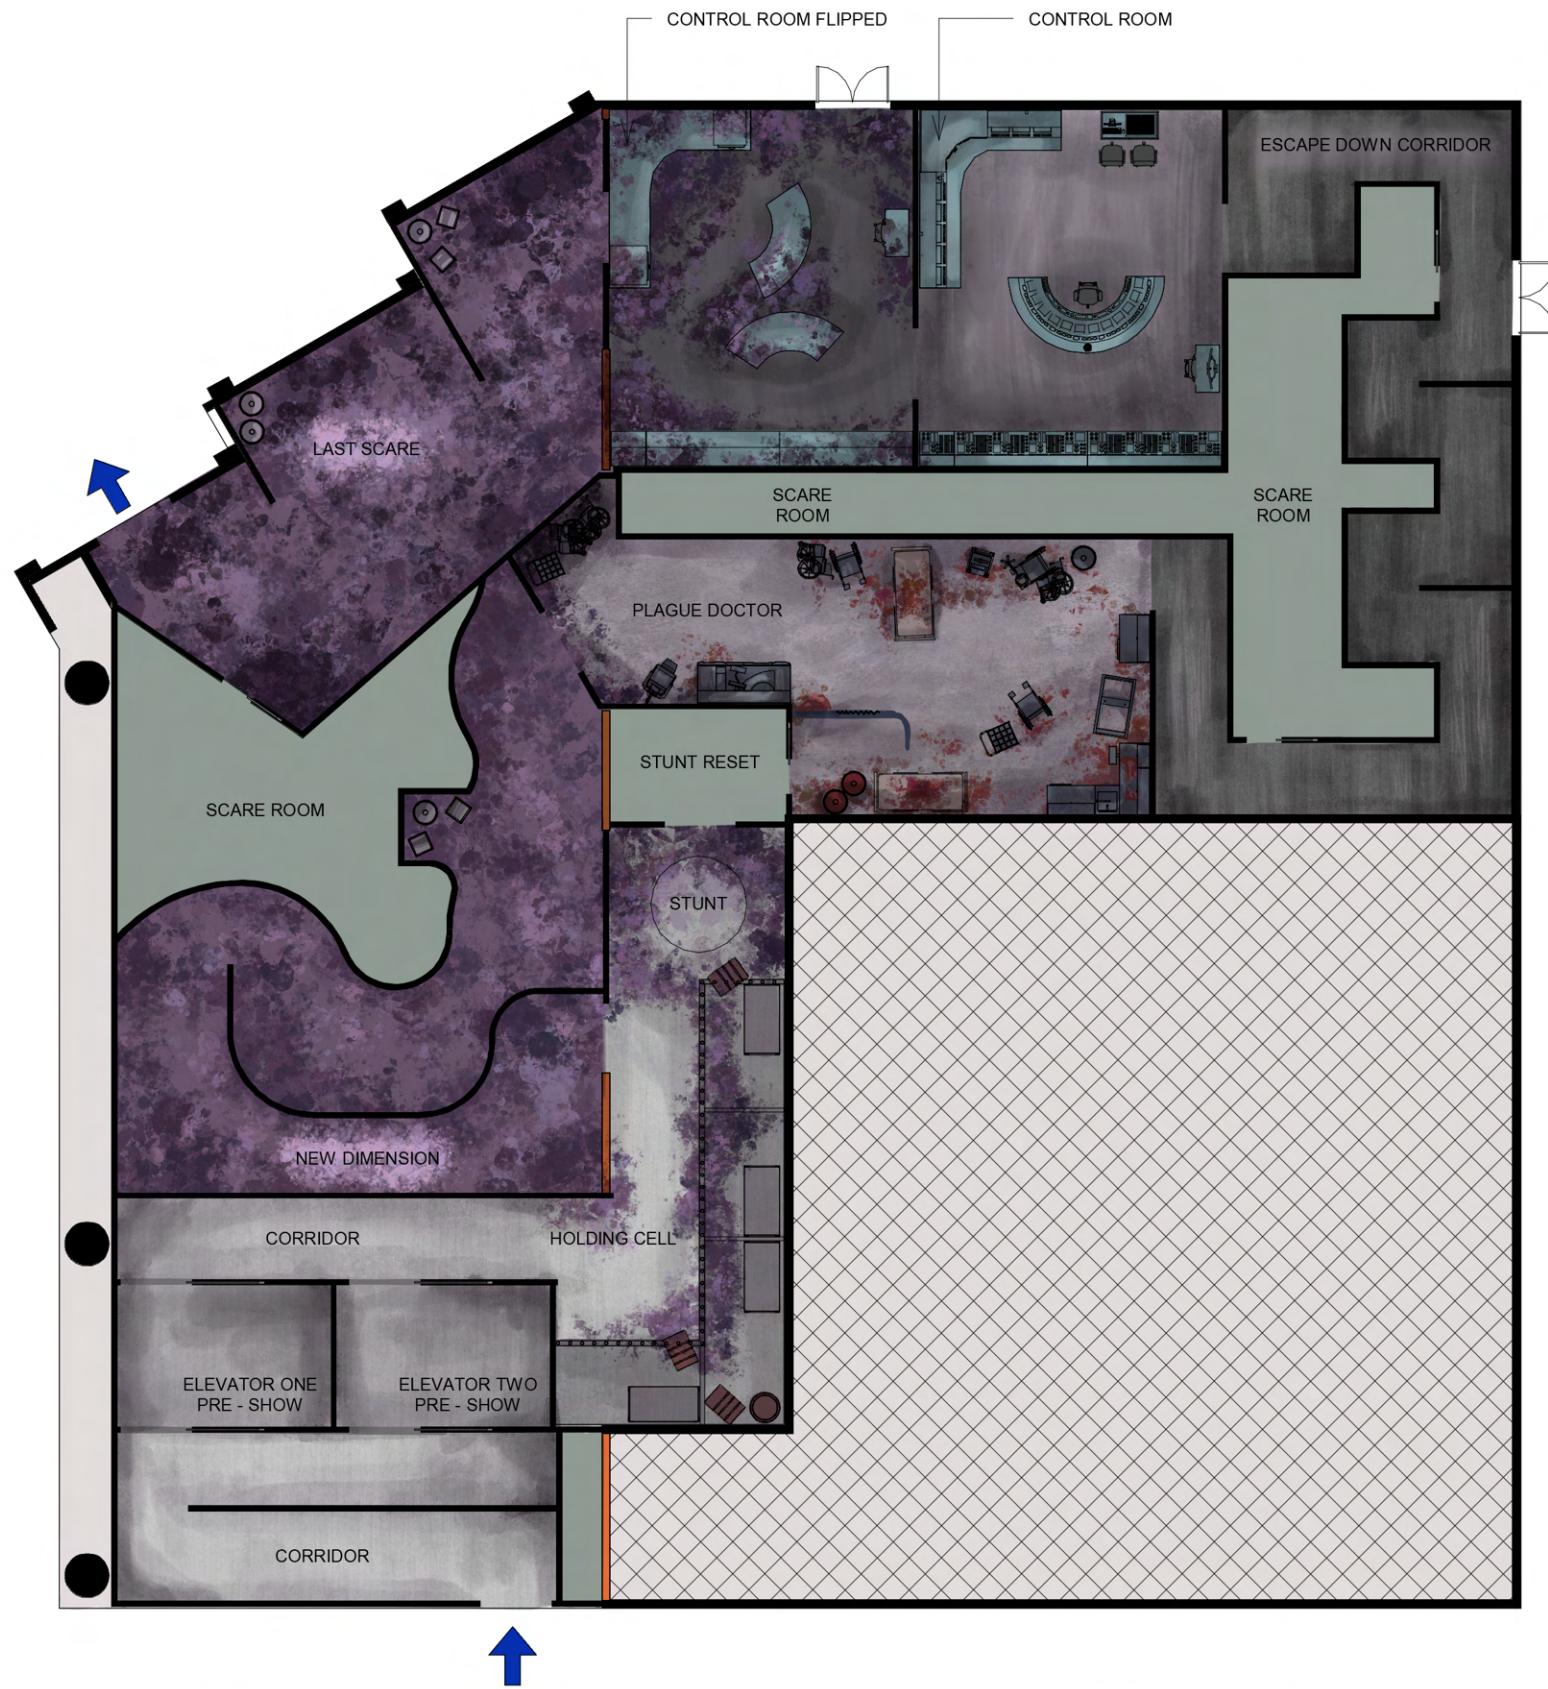

① Level 1
1/16" = 1'-0"

LEGEND	
	WALLS FROM OUTSIDE TO INSIDE

NOTES	
HEIGHT 10' THROUGHOUT MAZE	
WALL HEIGHT 13' 6" IN CONTROL ROOM	
LUAN CONSTRUCTED WALLS	



**FOR USE BY FOUNDATION MEMBERS ONLY.
CLEARANCE LEVEL 07 AND OVER.**

No.	Description	Date

RENDERED PLAN		
Project number	A110	
Date		
Drawn by	Team #8	Scale 1/16" = 1'-0"
Checked by	DR. ELLEN RIPLEY	