


SCP FOUNDATION

Secure. Contain. Protect.

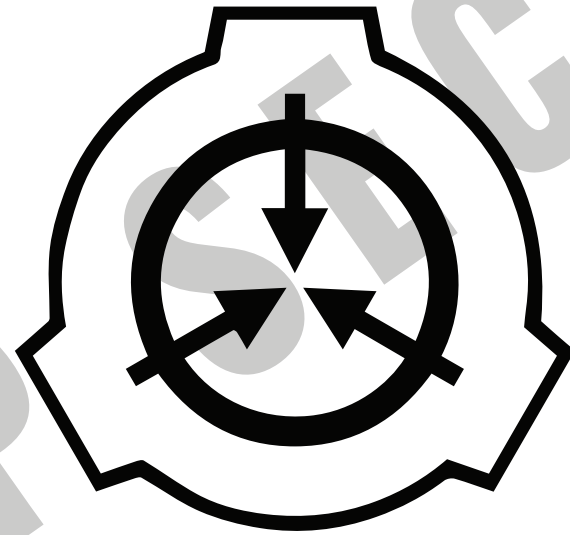



SITE 19

Haunt Comp 2023

Schematics

Group 8

FOR USE BY FOUNDATION MEMBERS ONLY

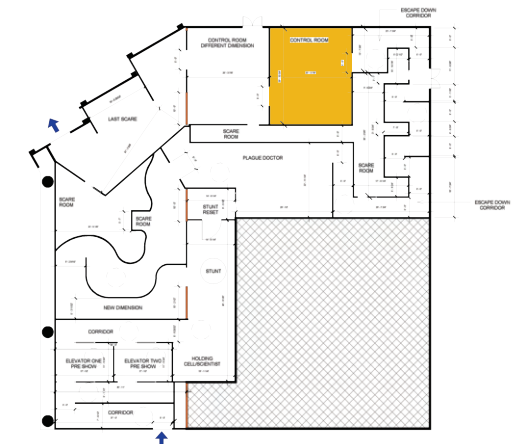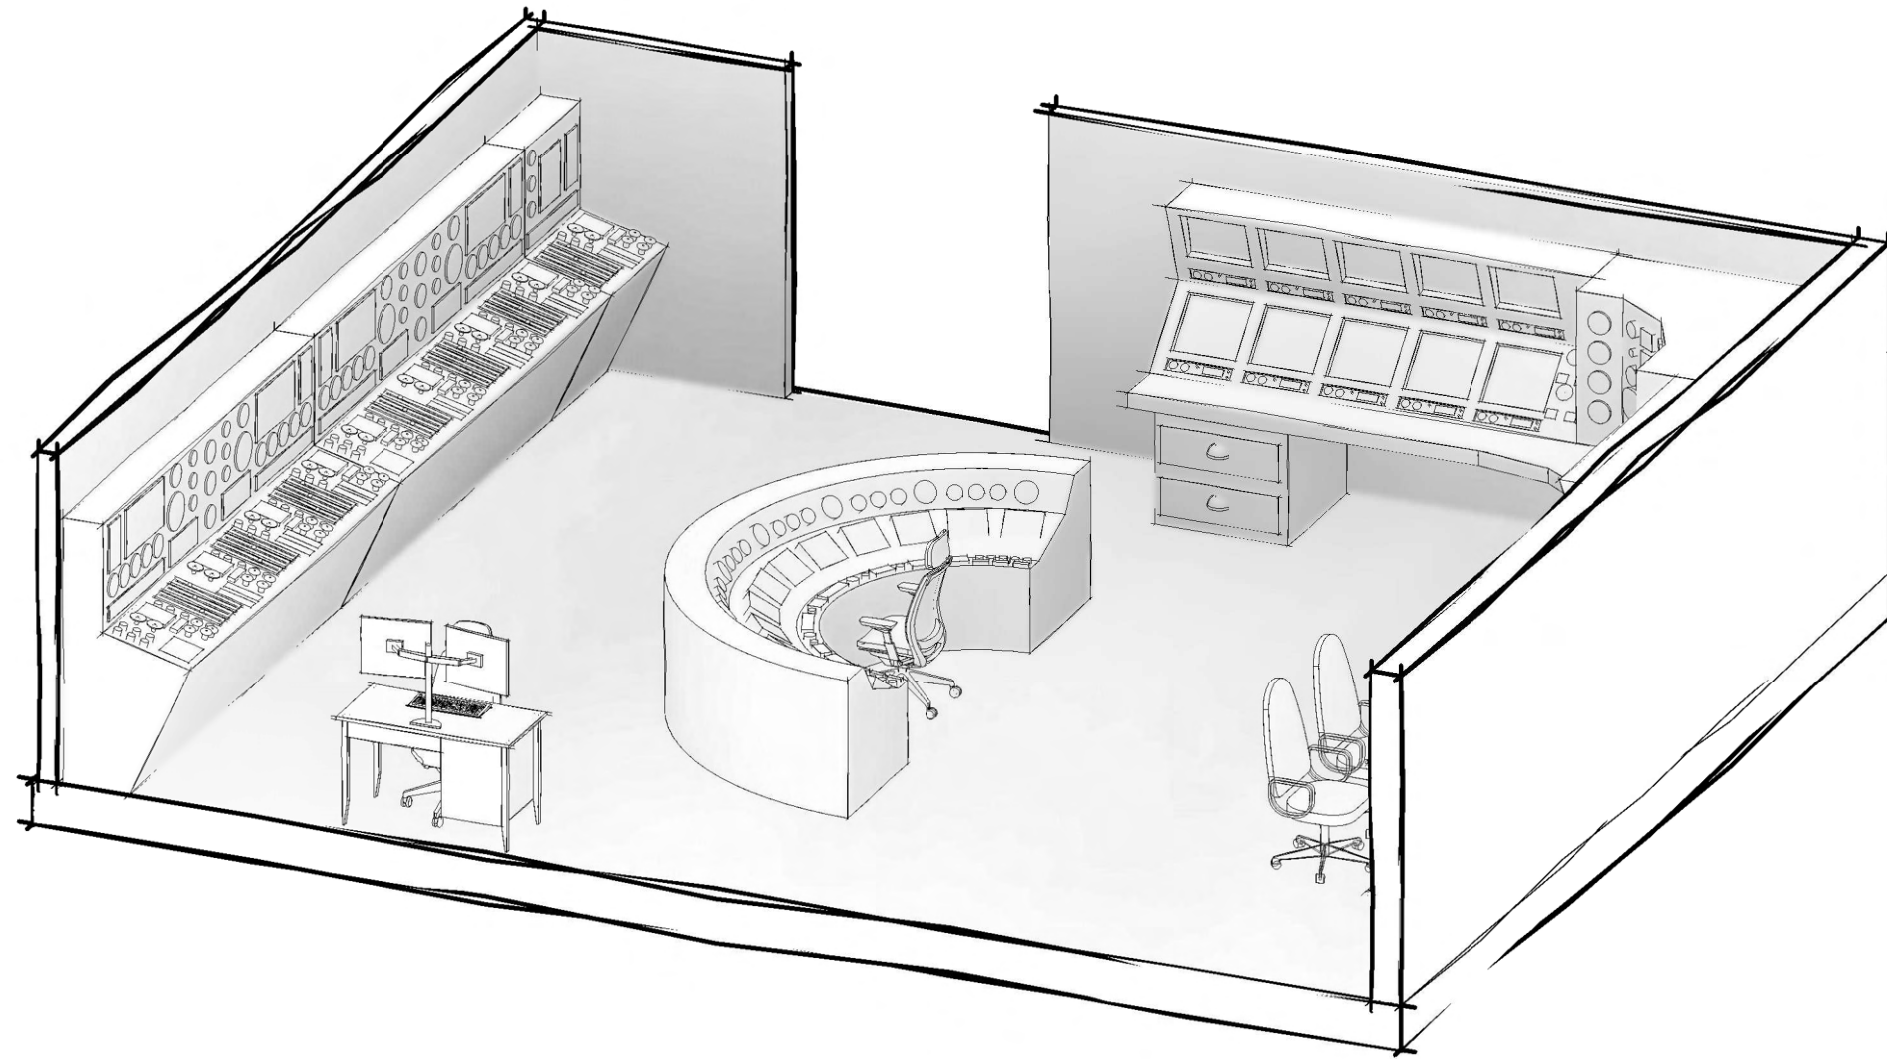


1 Axon


**FOR USE BY FOUNDATION MEMBERS ONLY.
CLEARANCE LEVEL 07 AND OVER.**

No.	Description	Date

AXON		B101
Project number		
Date		Scale
Drawn by	Team #8	
Checked by	DR. ELLEN RIPLEY	

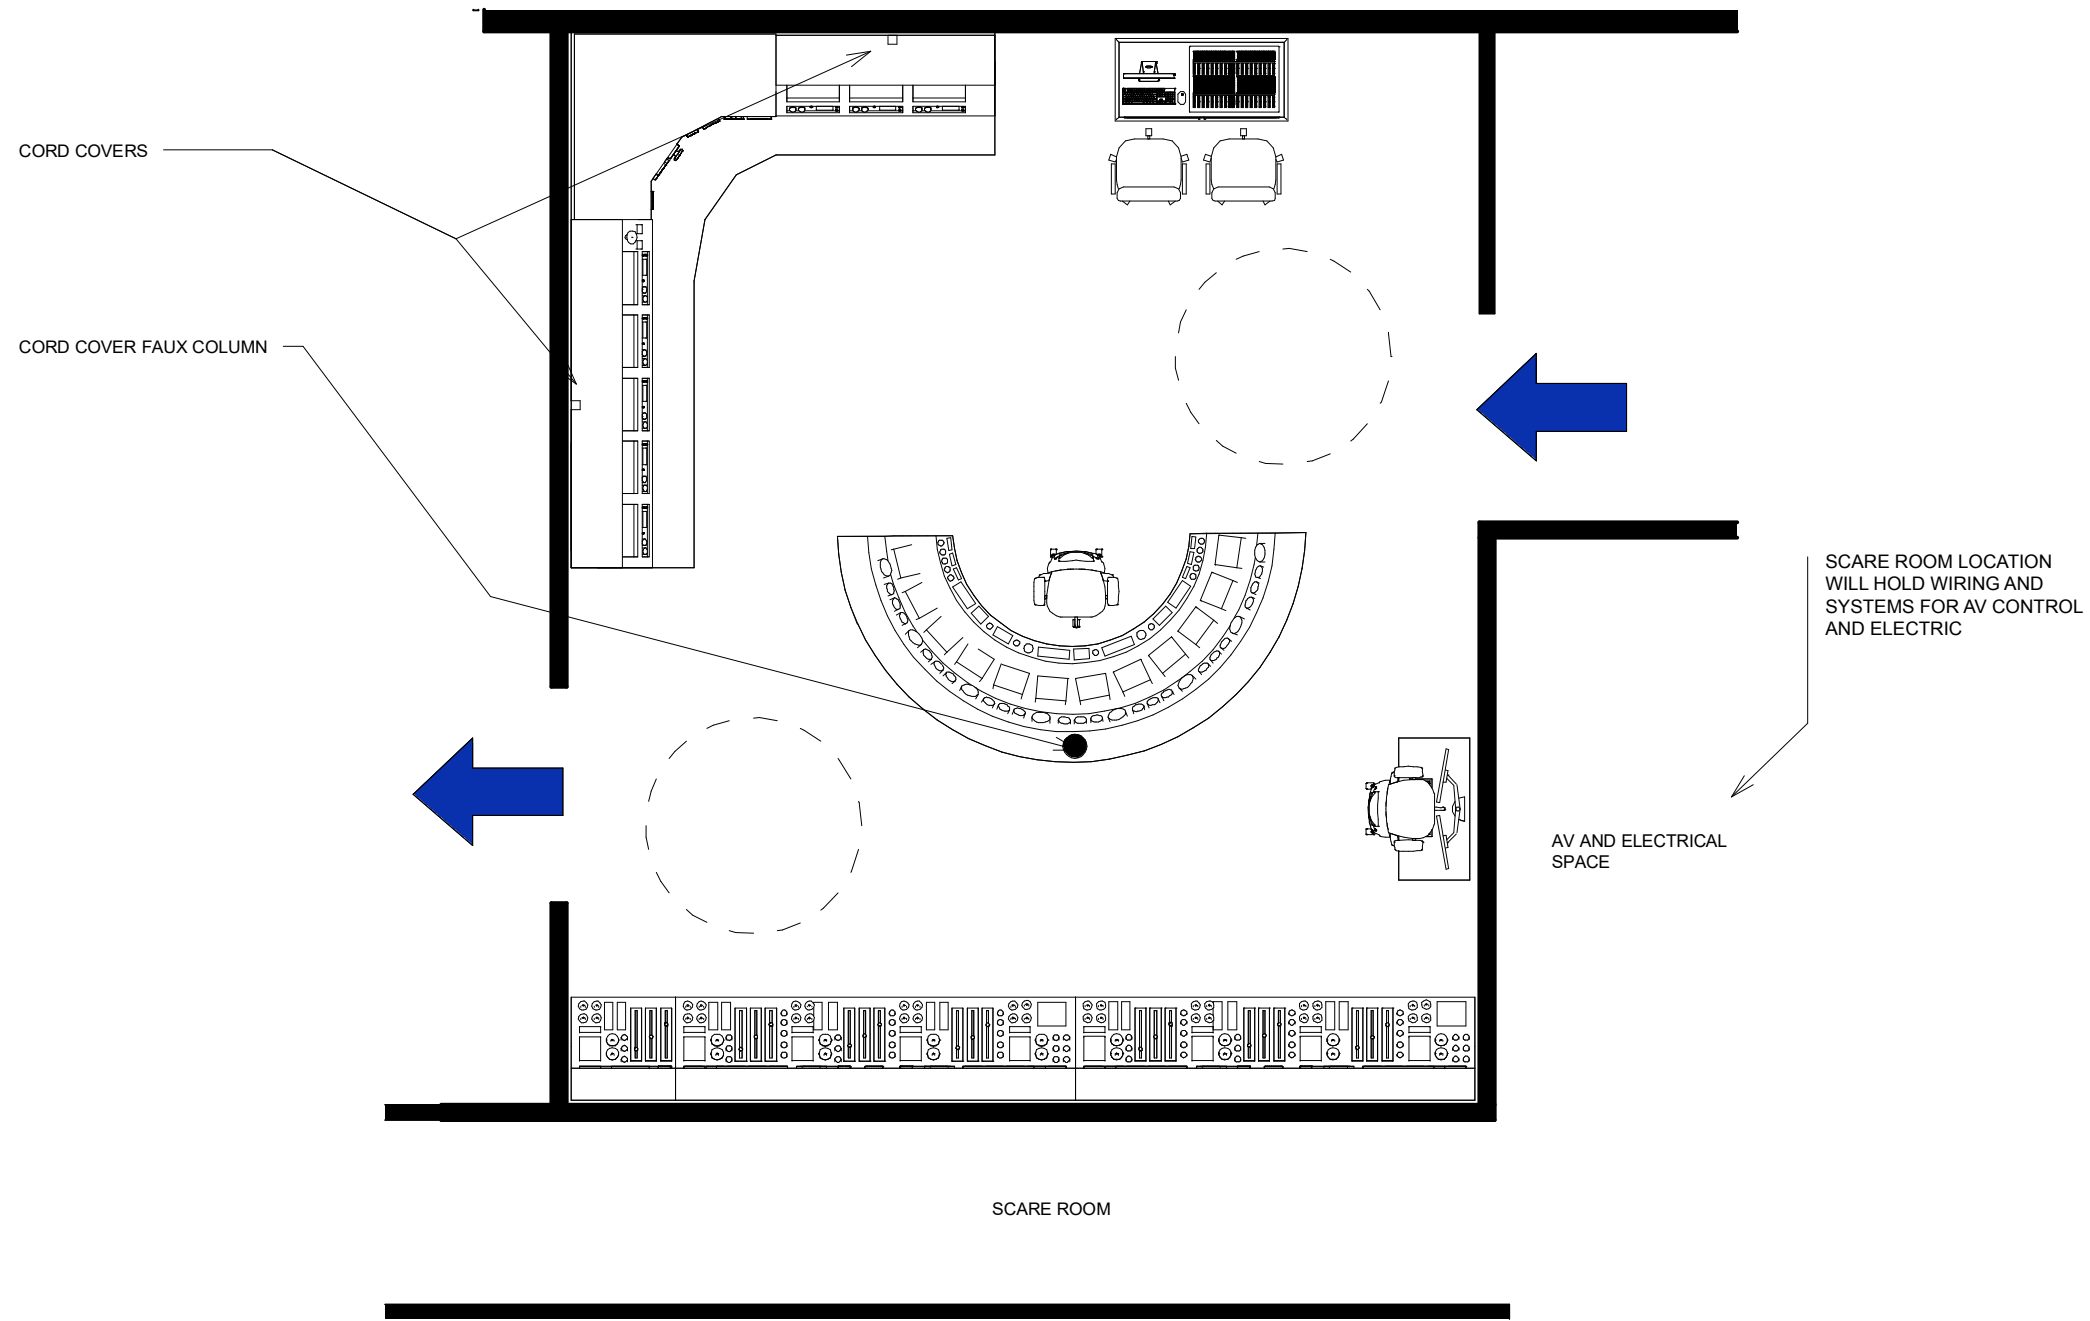


LEGEND

 6' TURNING RADIUS

NOTES

LUAN CONSTRUCTED WALLS
5" THICK INTERIOR WALLS

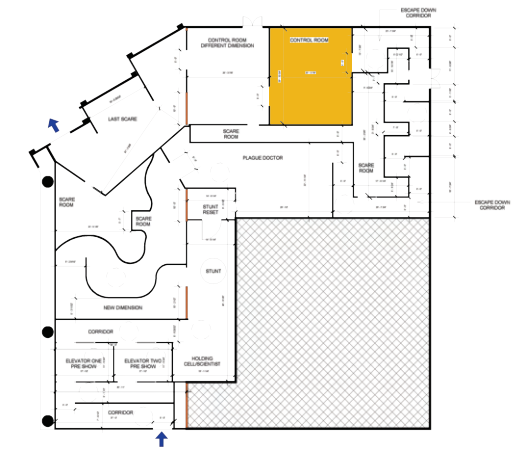


1 Enlarged Plan - Control Room
3/16" = 1'-0"



**FOR USE BY FOUNDATION MEMBERS ONLY.
CLEARANCE LEVEL 07 AND OVER.**

No.	Description	Date

ENLARGED PLAN		B102
Project number		
Date		Scale 3/16" = 1'-0"
Drawn by	Team #8	
Checked by	DR. ELLEN RIPLEY	

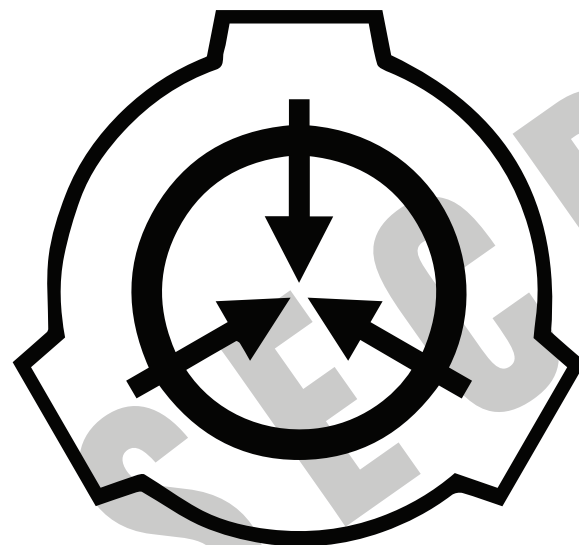

SITE 19



**MATERIALS & CONSTRUCTION
ELEVATIONS**

LUAN
CONSTRUCTED
WALLS

CONTROL DESK
CONSTRUCTED OF
MDF AND MASONITE

CONTROL DESK WRAPPED IN
METAL OR PAINTED TO
RESEMBLE METAL TEXTURE

CONTROL DESK WRAPPED IN
METAL OR PAINTED TO
RESEMBLE METAL TEXTURE

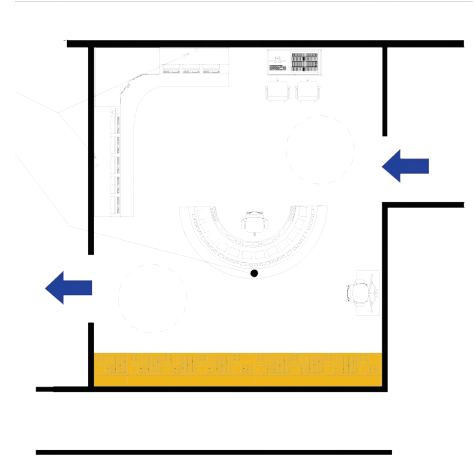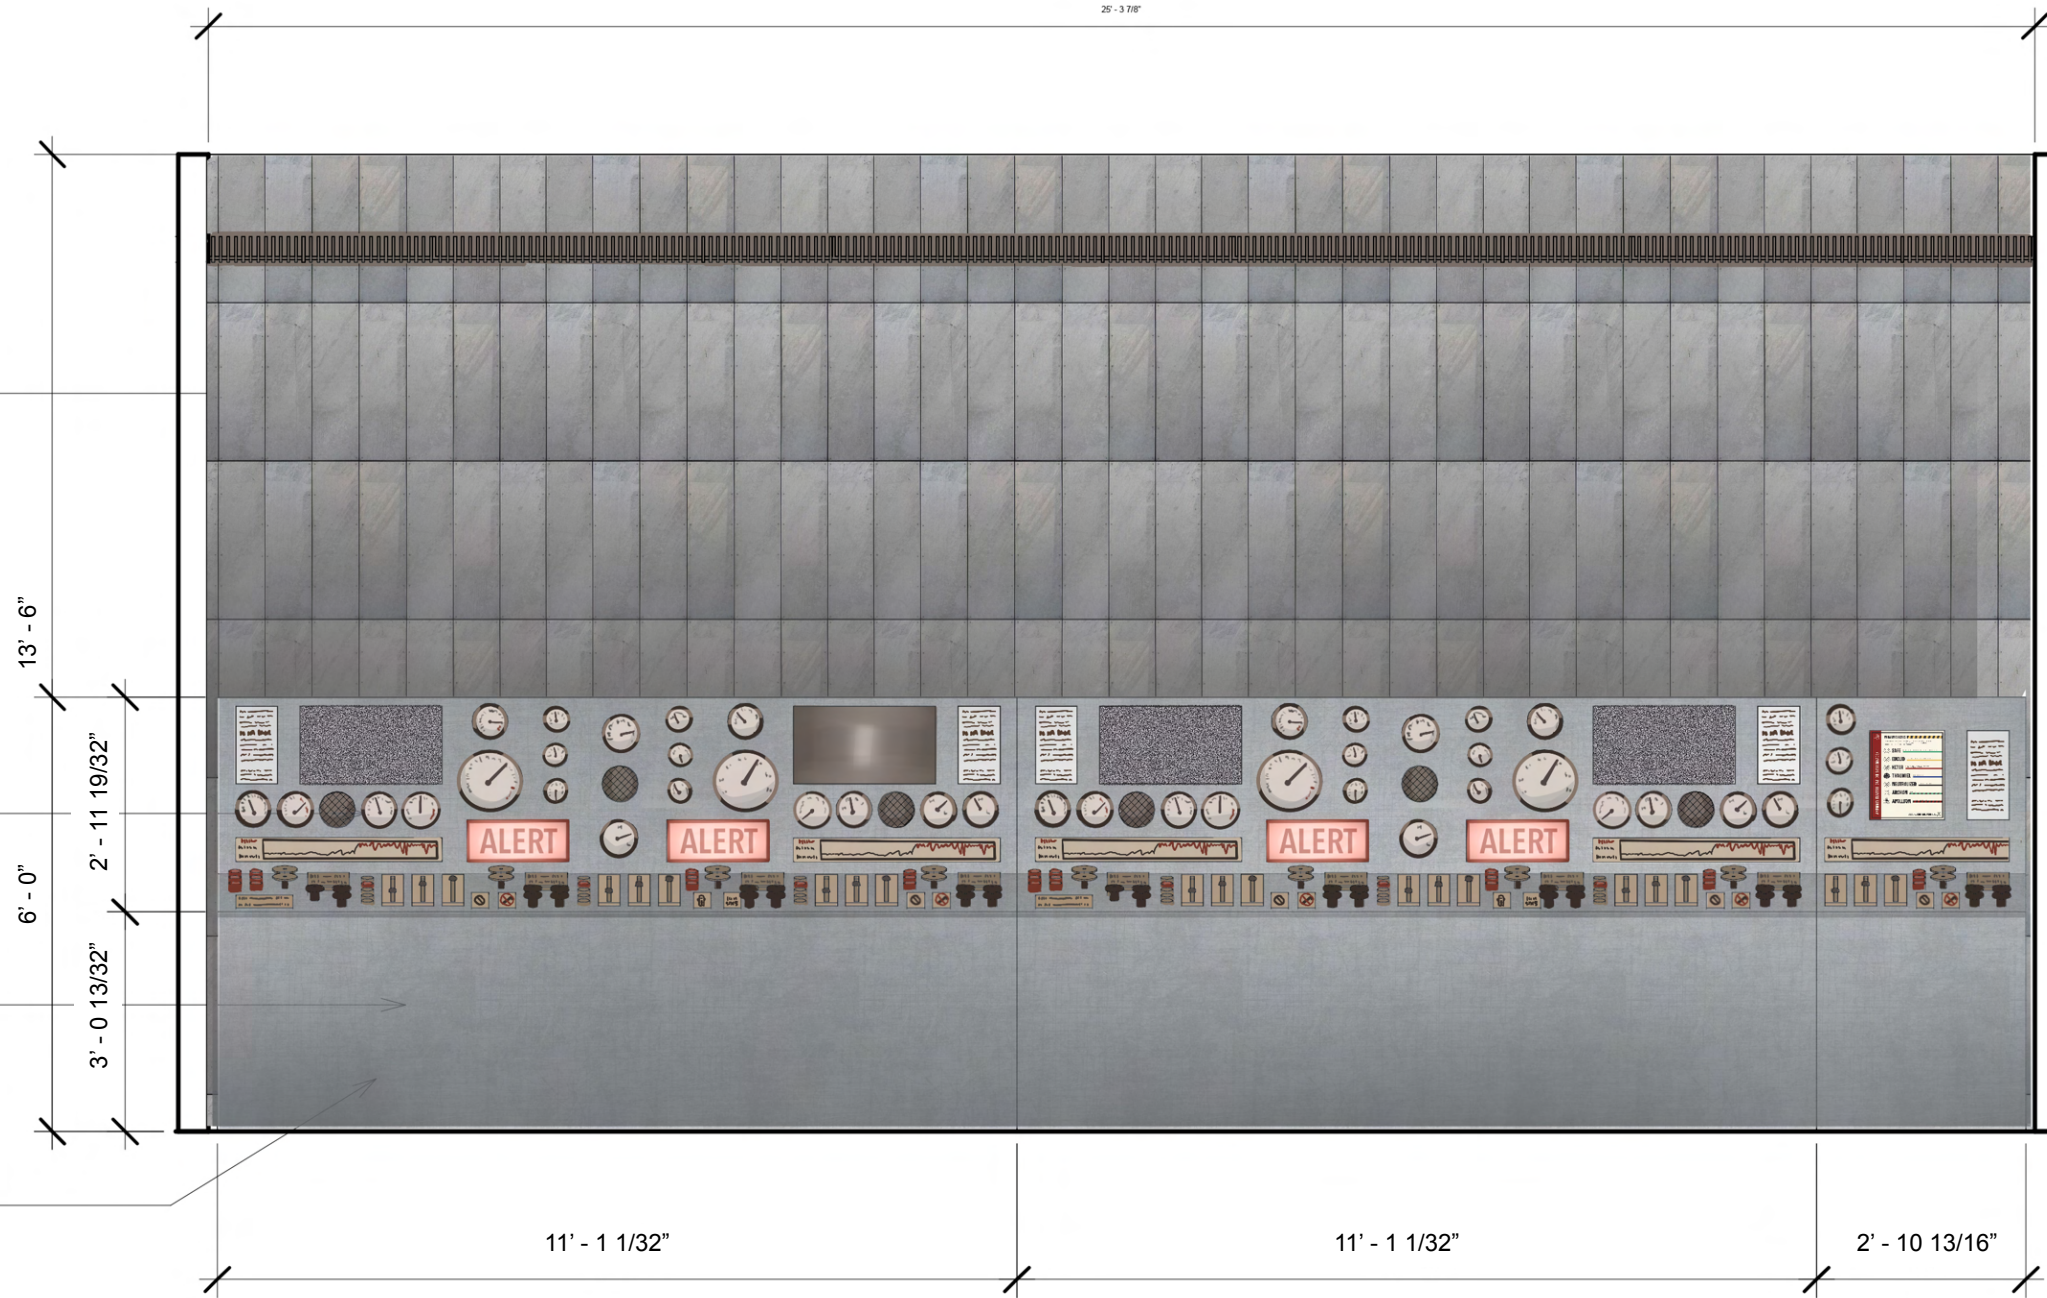

① Elevation - Control Panels
3/8" = 1'-0"



**FOR USE BY FOUNDATION MEMBERS ONLY.
CLEARANCE LEVEL 07 AND OVER.**

No.	Description	Date

MATERIAL CALLOUT CONTROL BOARD			
Project number	B103		
Date			
Drawn by			Team #8
Checked by			DR. ELLEN RIPLEY
Scale		3/8" = 1'-0"	


LUAN
CONSTRUCTED
WALLS

PANELS CONSIST OF TOGGLE
SWITCHES, ILLUMINATED PUSH
BUTTONS AND ROCKER
SWITCHES


CONTROL DESK WRAPPED IN
METAL OR PAINTED TO
RESEMBLE METAL TEXTURE

CONTROL DESK
CONSTRUCTED OF
MDF AND MASONITE

CONTROL DESK WRAPPED IN
METAL OR PAINTED TO
RESEMBLE METAL TEXTURE

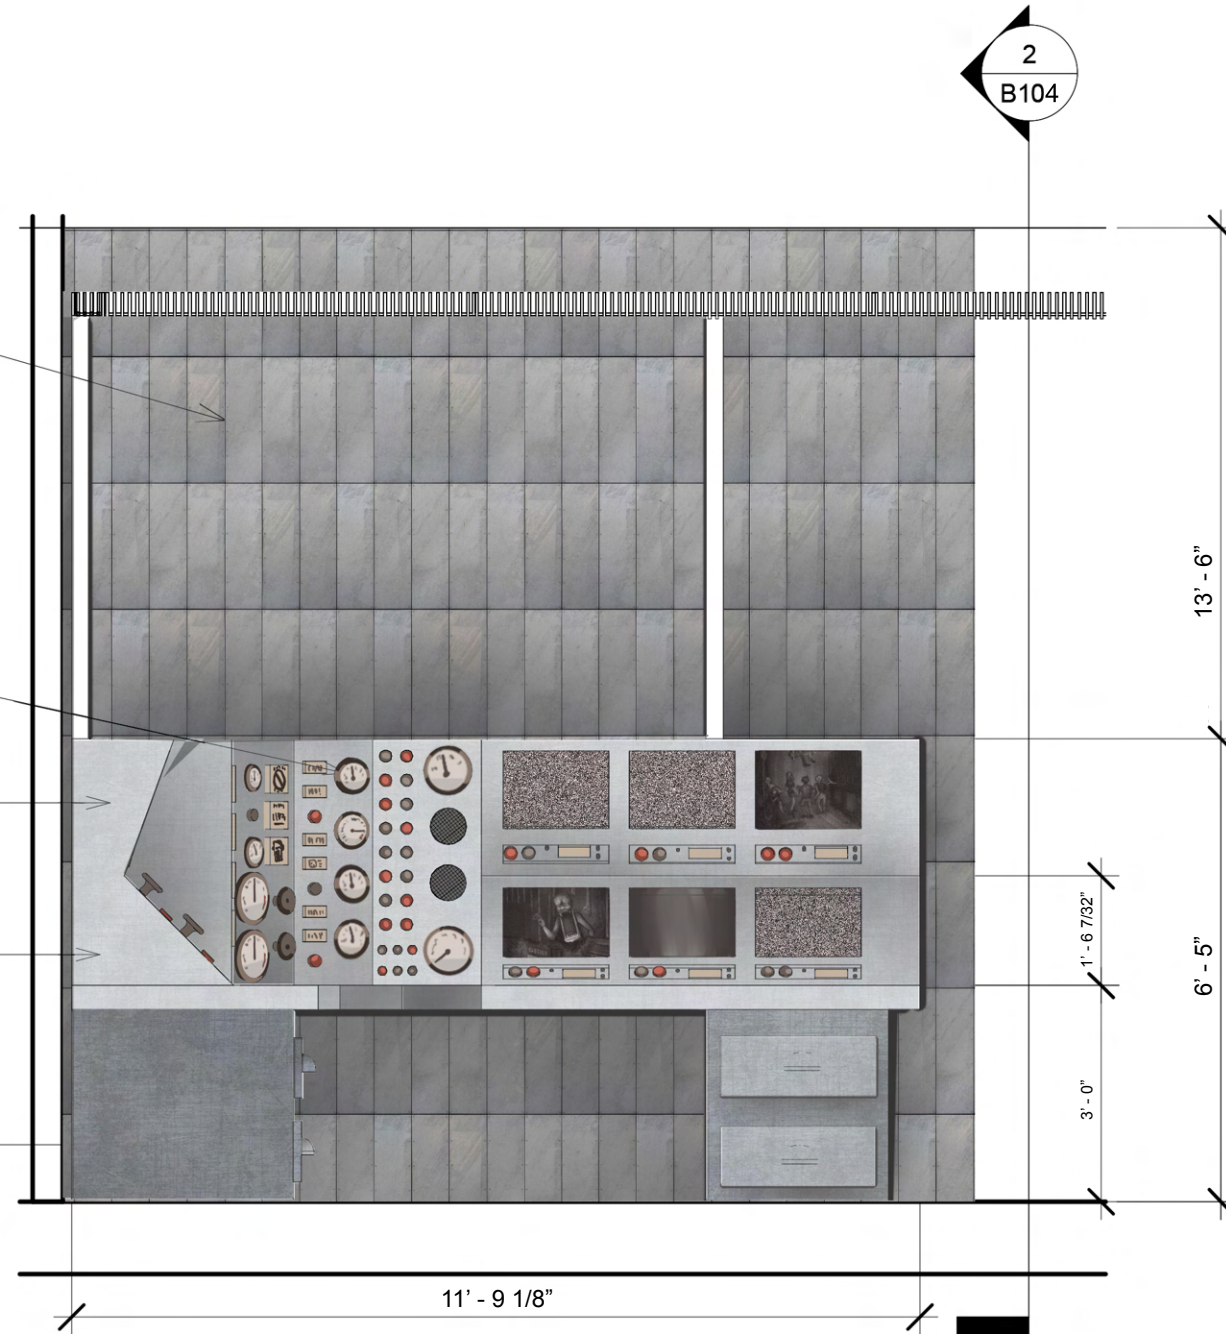


① Elevation Two -Control Desk View Two
3/8" = 1'-0"

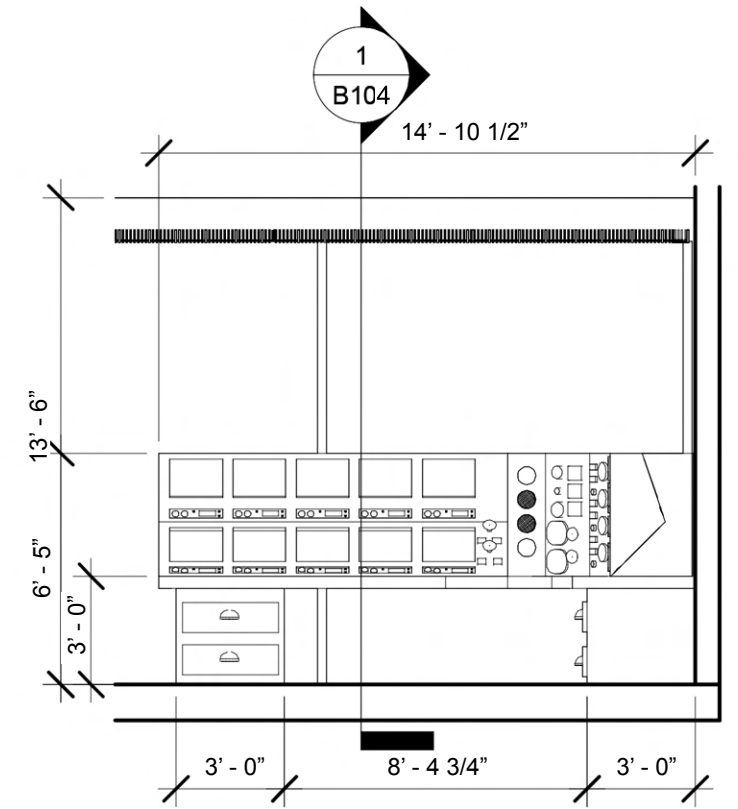

② Elevation One - Control Desk View One
3/16" = 1'-0"

NOTES

ALL NOTES ARE MIRRORED FOR
ELEVATION TWO

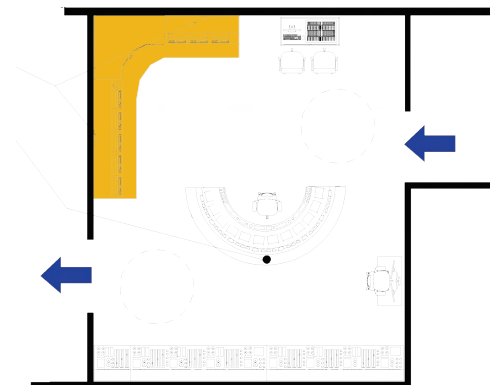

SITE 19



**FOR USE BY FOUNDATION MEMBERS ONLY.
CLEARANCE LEVEL 07 AND OVER.**

No.	Description	Date

MATERIAL CALLOUT CONTROL DESK

Project number	B104
Date	
Drawn by Team #8	
Checked by DR. ELLEN RIPLEY	
Scale As indicated	



CORD COVER FAUX COLUMN
 CORD COVERS STRETCH TO CEILING TO CORD TROUGHS LEADING INTO SCARE ROOM

CORD TROUGHS


PANELS CONSIST OF TOGGLE SWITCHES, ILLUMINATED PUSH BUTTONS AND ROCKER SWITCHES

SPEAKERS TO BE HIDDEN BEHIND CONTROL PANEL THROUGH A SMALL POWERED SPEAKER MONITOR


CONTROL DESK CONSTRUCTED OF MDF AND MASONITE

CONTROL DESK WRAPPED IN METAL OR PAINTED TO RESEMBLE METAL TEXTURE

CONTROL DESK WRAPPED IN METAL OR PAINTED TO RESEMBLE METAL TEXTURE

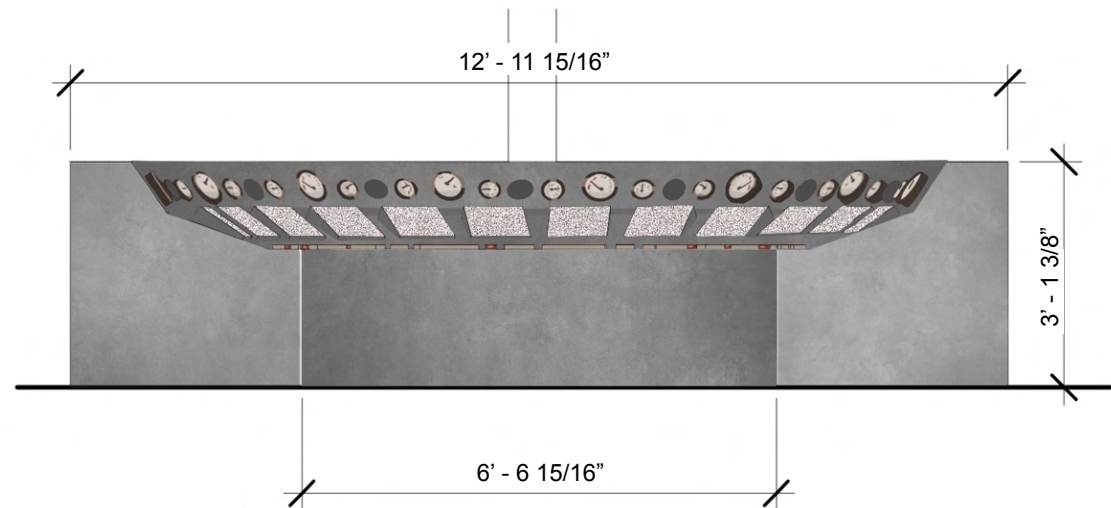

② Elevation - Control Table
 3/8" = 1'-0"

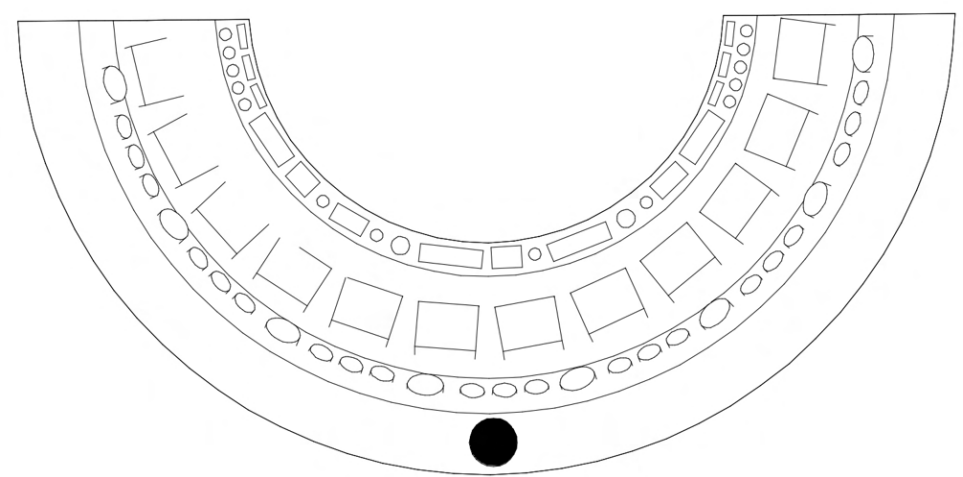

③ Top View Control Table
 3/8" = 1'-0"


① Axon - Control Table



**FOR USE BY FOUNDATION MEMBERS ONLY.
 CLEARANCE LEVEL 07 AND OVER.**


No.	Description	Date

CONTROL TABLE PROP		
Project number	B105	
Date		
Drawn by Team #8		
Checked by DR. ELLEN RIPLEY		
Scale 3/8" = 1'-0"		

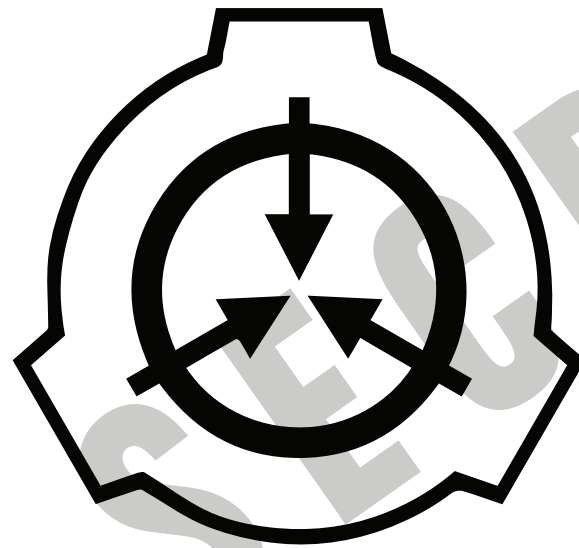

SITE 19

**AV/ELECTRICAL
ELEVATIONS**

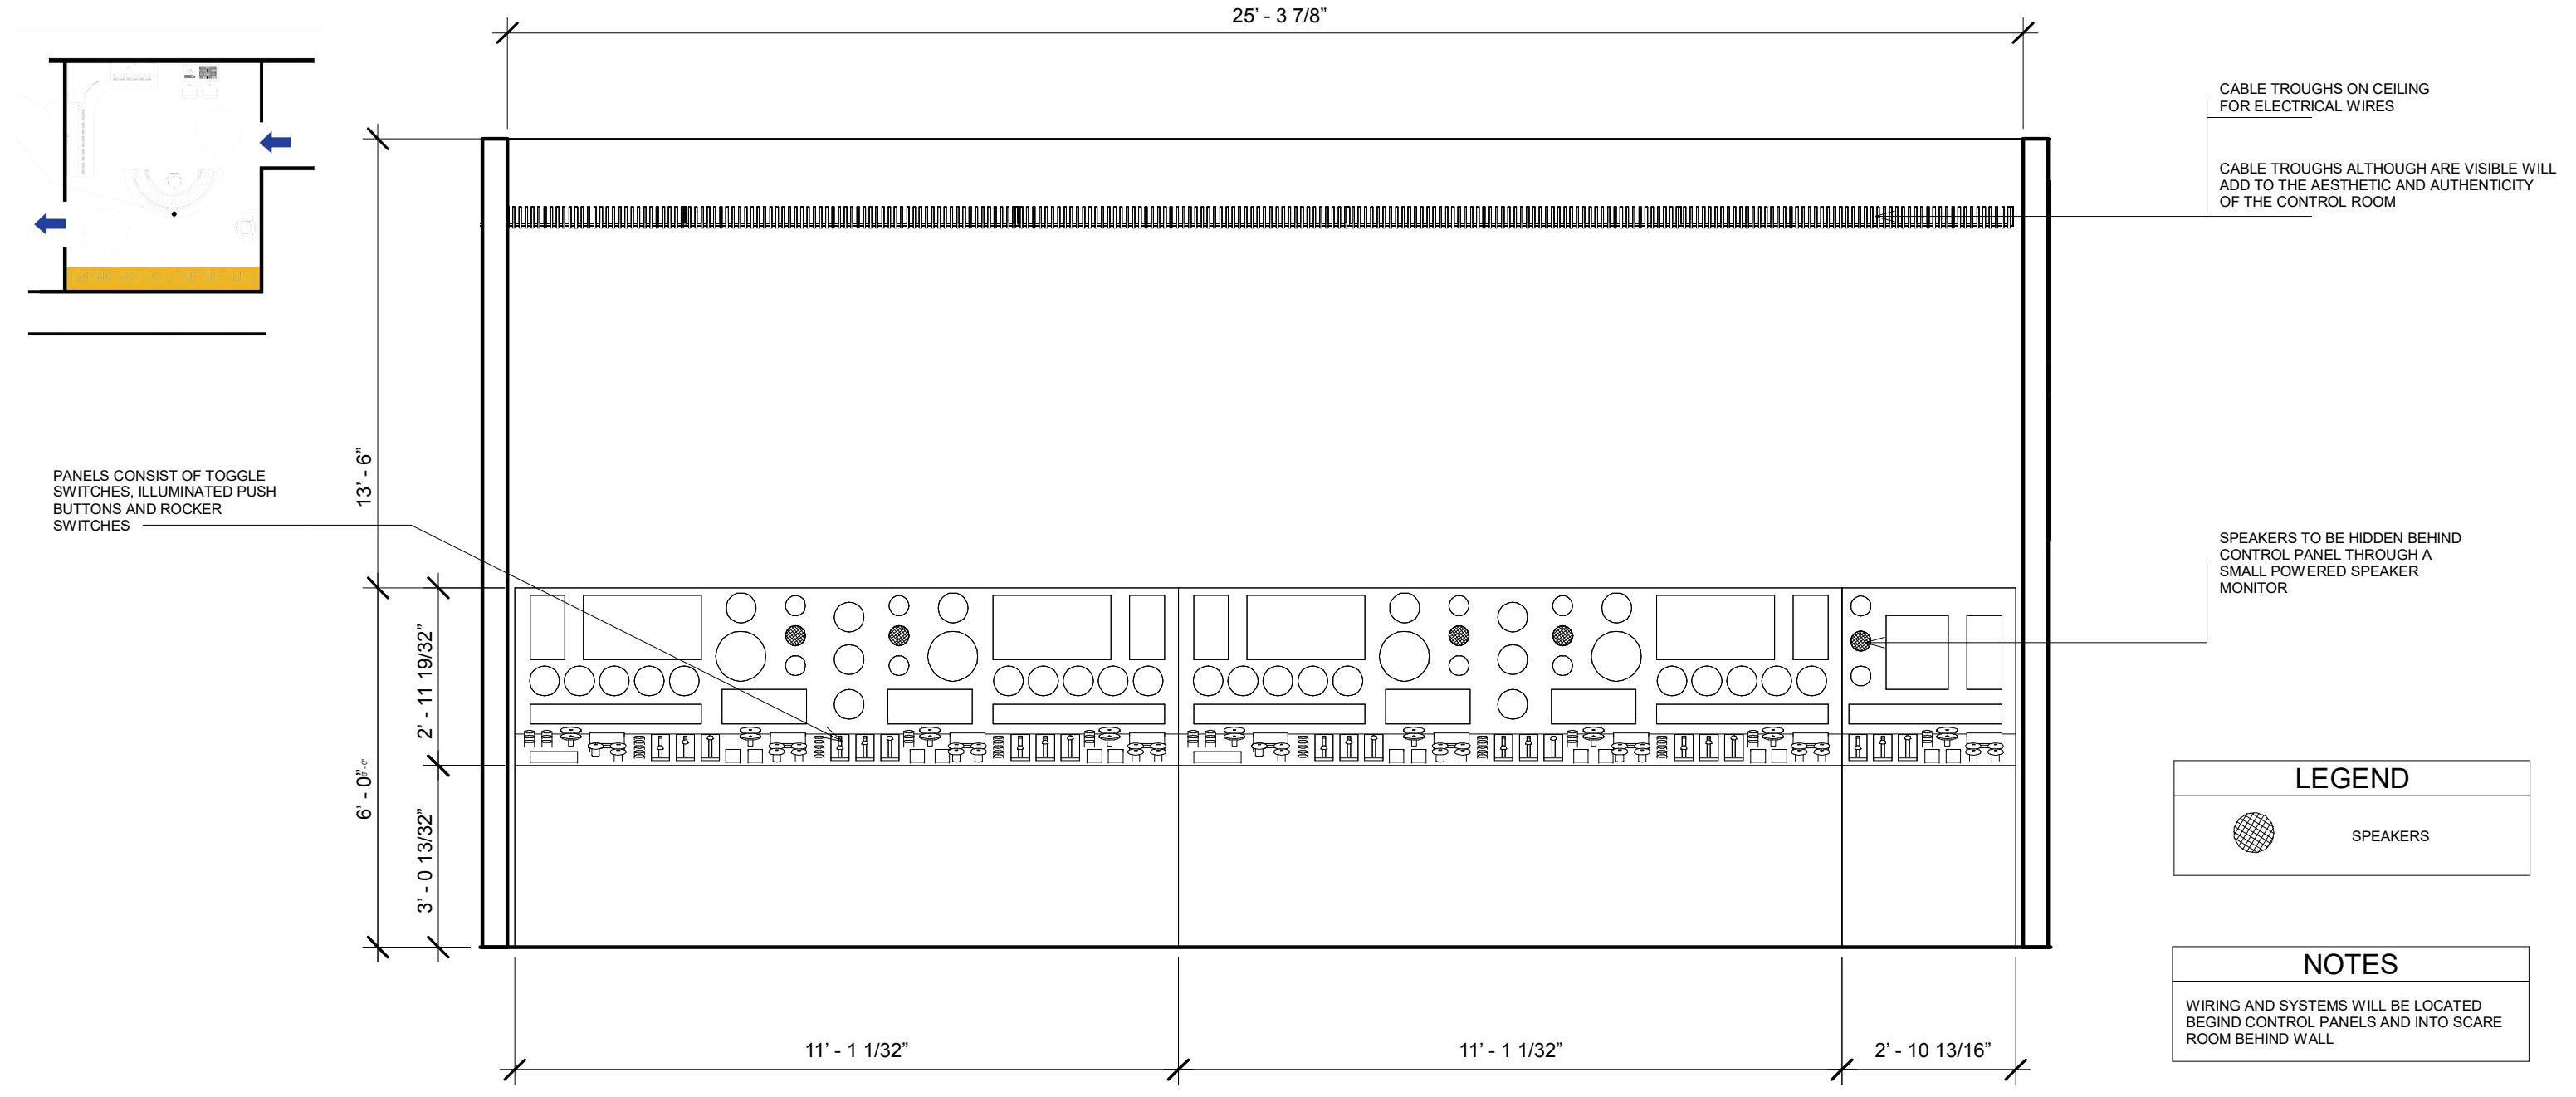

LEGEND

 SPEAKERS

NOTES

WIRING AND SYSTEMS WILL BE LOCATED BEHIND CONTROL PANELS AND INTO SCARE ROOM BEHIND WALL

① Control Panel Elevation
3/8" = 1'-0"




**FOR USE BY FOUNDATION MEMBERS ONLY.
CLEARANCE LEVEL 07 AND OVER.**

No.	Description	Date

ELECTRICAL & AV CALLOUTS

Project number	B106
Date	
Drawn by Team #8	
Checked by DR. ELLEN RIPLEY	
Scale 3/8" = 1'-0"	

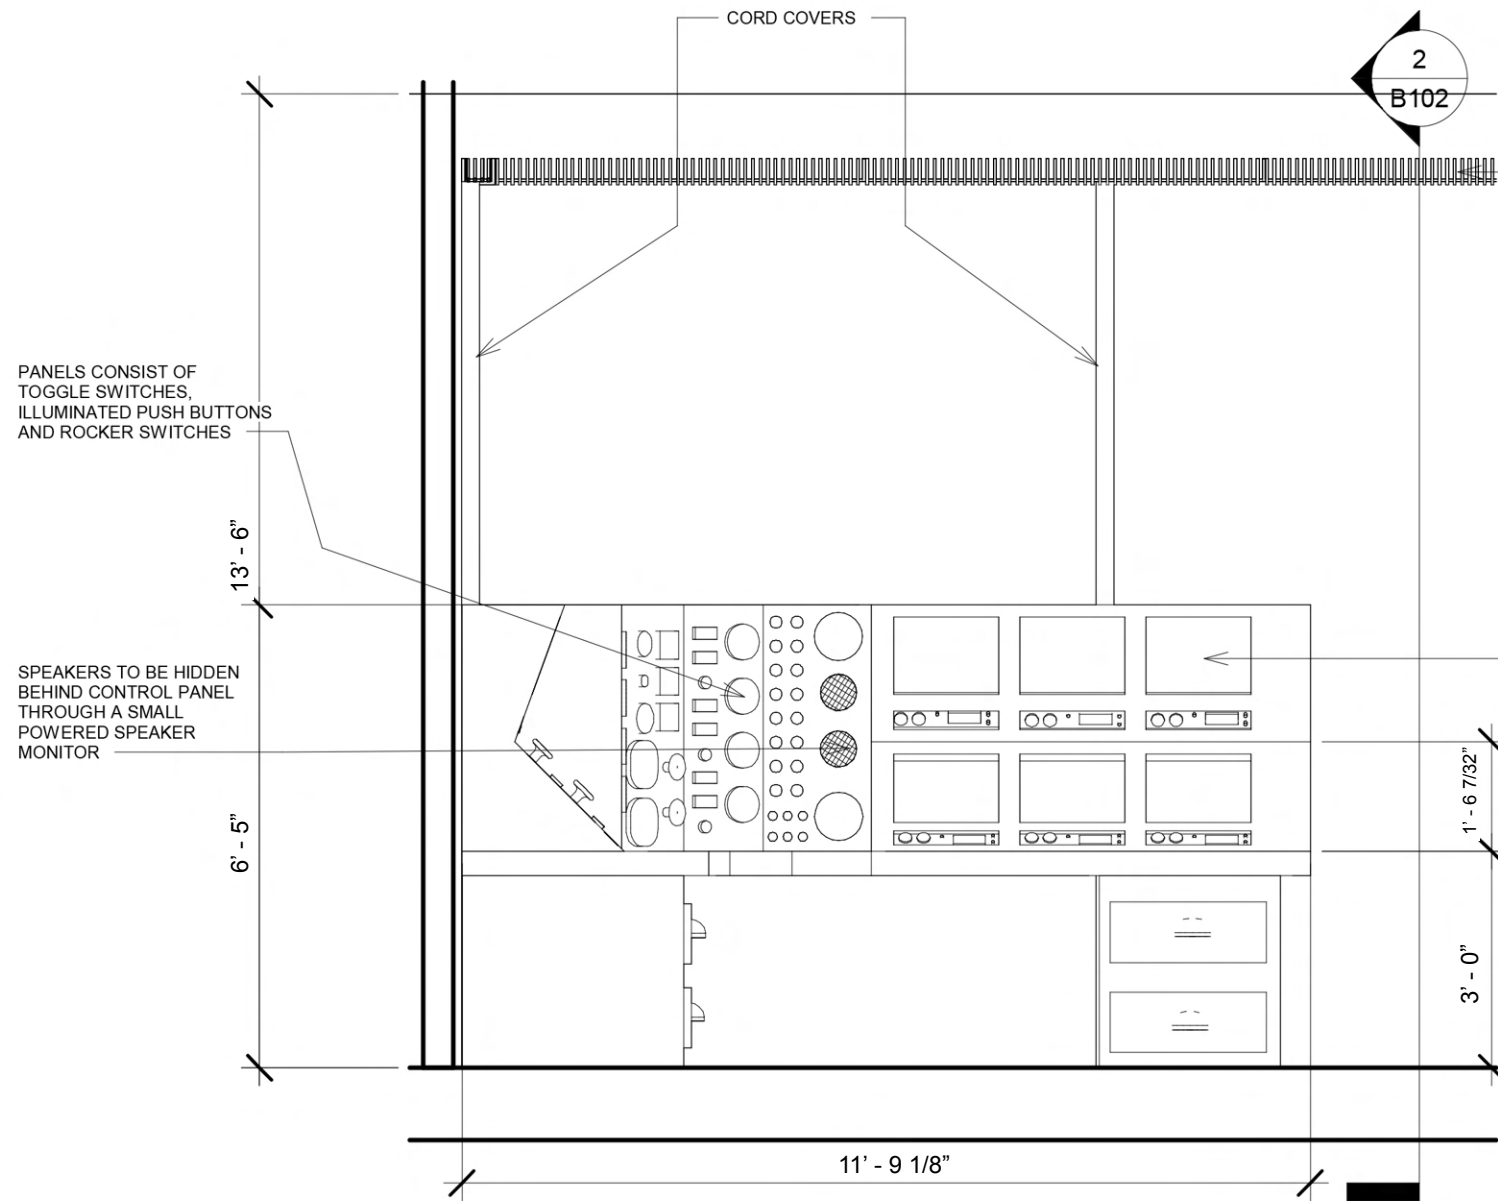


① Elevation - Control Desk View Two
3/8" = 1'-0"


CABLE TROUGHS ON CEILING FOR ELECTRICAL WIRES

CABLE TROUGHS ALTHOUGH ARE VISIBLE WILL ADD TO THE AESTHETIC AND AUTHENTICITY OF THE CONTROL ROOM

SCREENS TURNED ON SHOW VIDEO FOOTAGE OF GUESTS WALKING THROUGH THE MAZE

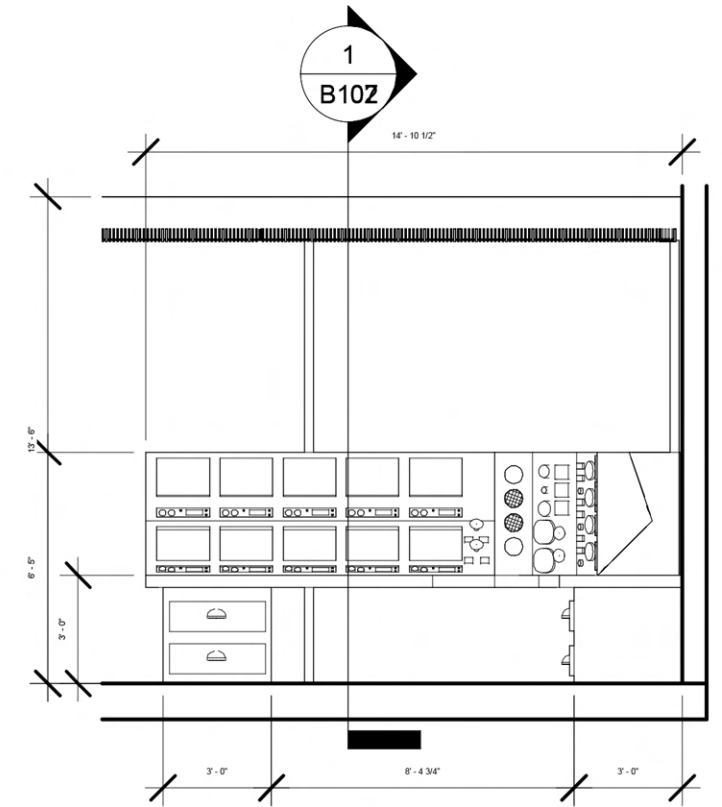

② Elevation - Control Desk View One
3/16" = 1'-0"

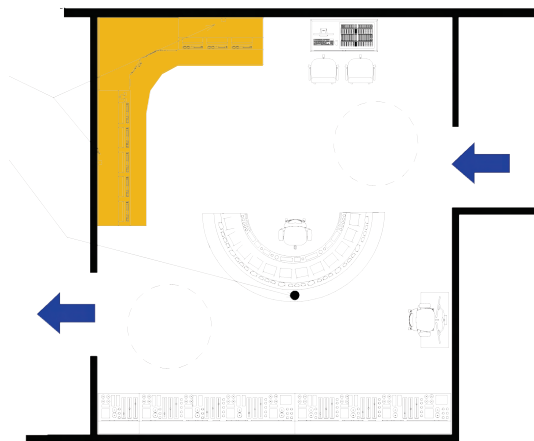

NOTES

ALL NOTES ARE MIRRORED FOR ELEVATION TWO

CABLE TROUGHS WILL RUN THROUGH SPACE LEADING INTO SCARE ROOM WHERE CONTROL AND SYSTEMS WILL BE

LEGEND

 SPEAKERS

No.	Description	Date

ELECTRICAL CALLOUT CONTROL DESK			
Project number	B107		
Date			
Drawn by			Team #8
Checked by			DR. ELLEN RIPLEY
Scale As indicated			